


- JULIUS F. HALEY, JR. -

FILED  
GREENVILLE CO. S. C.

SC 11 2 04 PM '78  
JOHNNIE S. TANKERSLEY  
R.H.C.

NSB-00E →  
2780

- 55.0 AC. ± -

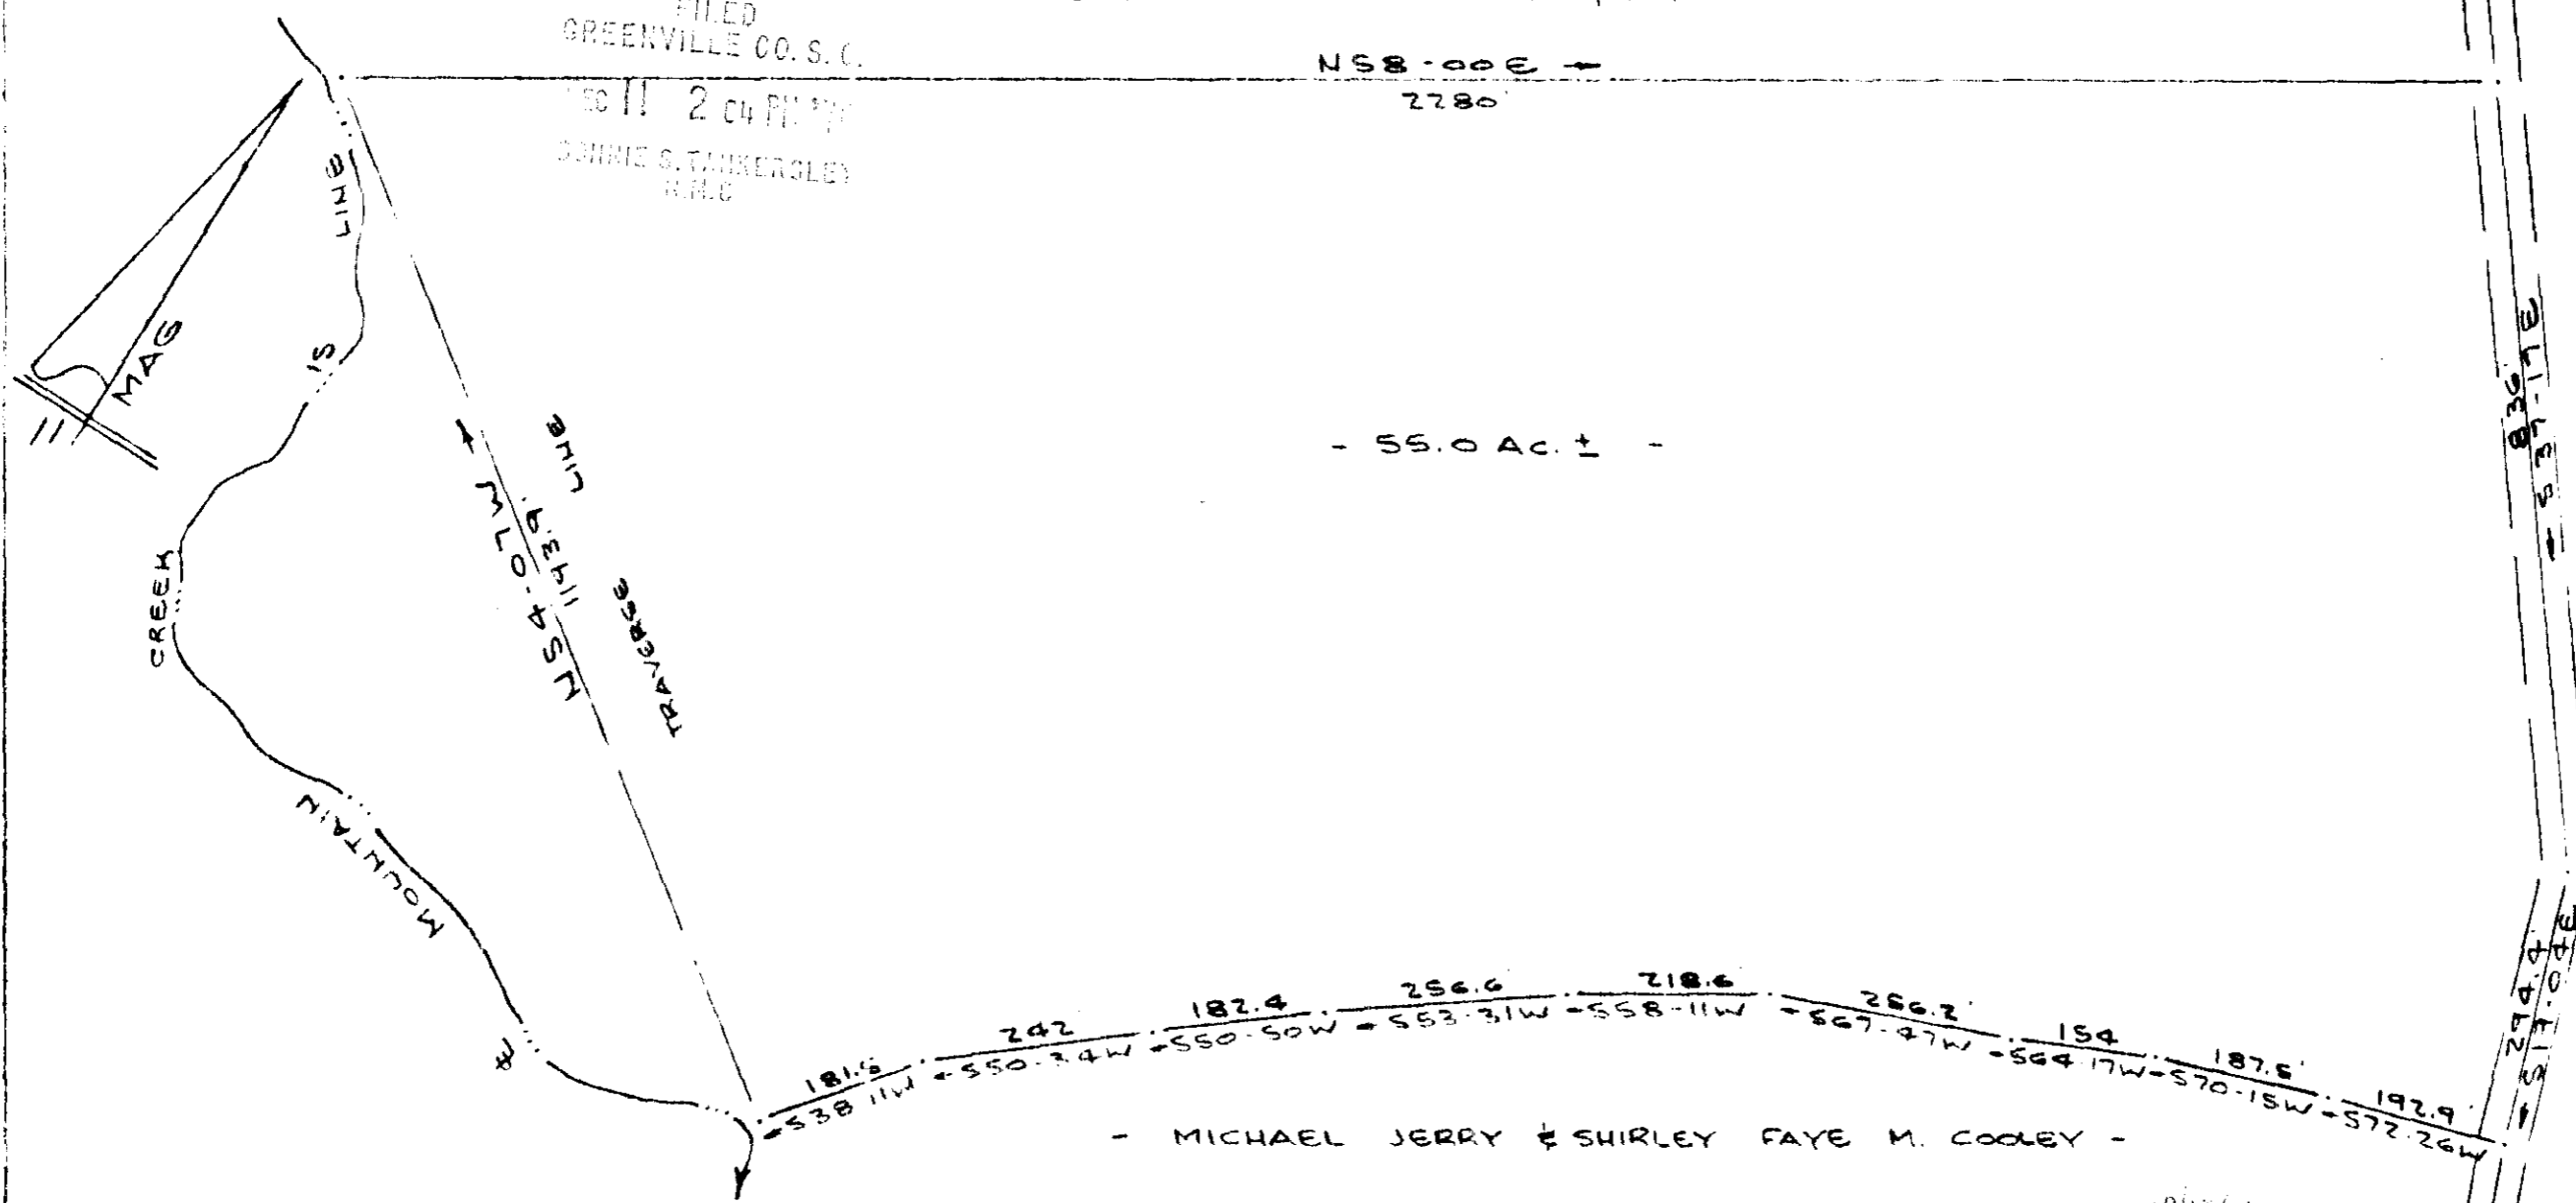

FRENCH ROAD  
20.0 FT  
DECEMBER 11 1978  
2.0001

- MICHAEL JERRY & SHIRLEY FAYE M. COOLEY -

17768

JIMMY JAMES

✓ 6-4-61

PARTIAL SURVEY FOR  
MECALL & NYRA JEAN S. MSCALL  
NEAR GREENVILLE, S. C.  
SCALE: 1" = 200' 15 NOV 1978

CAROLINA SURVEYING Co.  
112 MANLY ST.  
GREENVILLE, S. C.



R. B. BRUBB #1952

209/38