



MICROFILMED

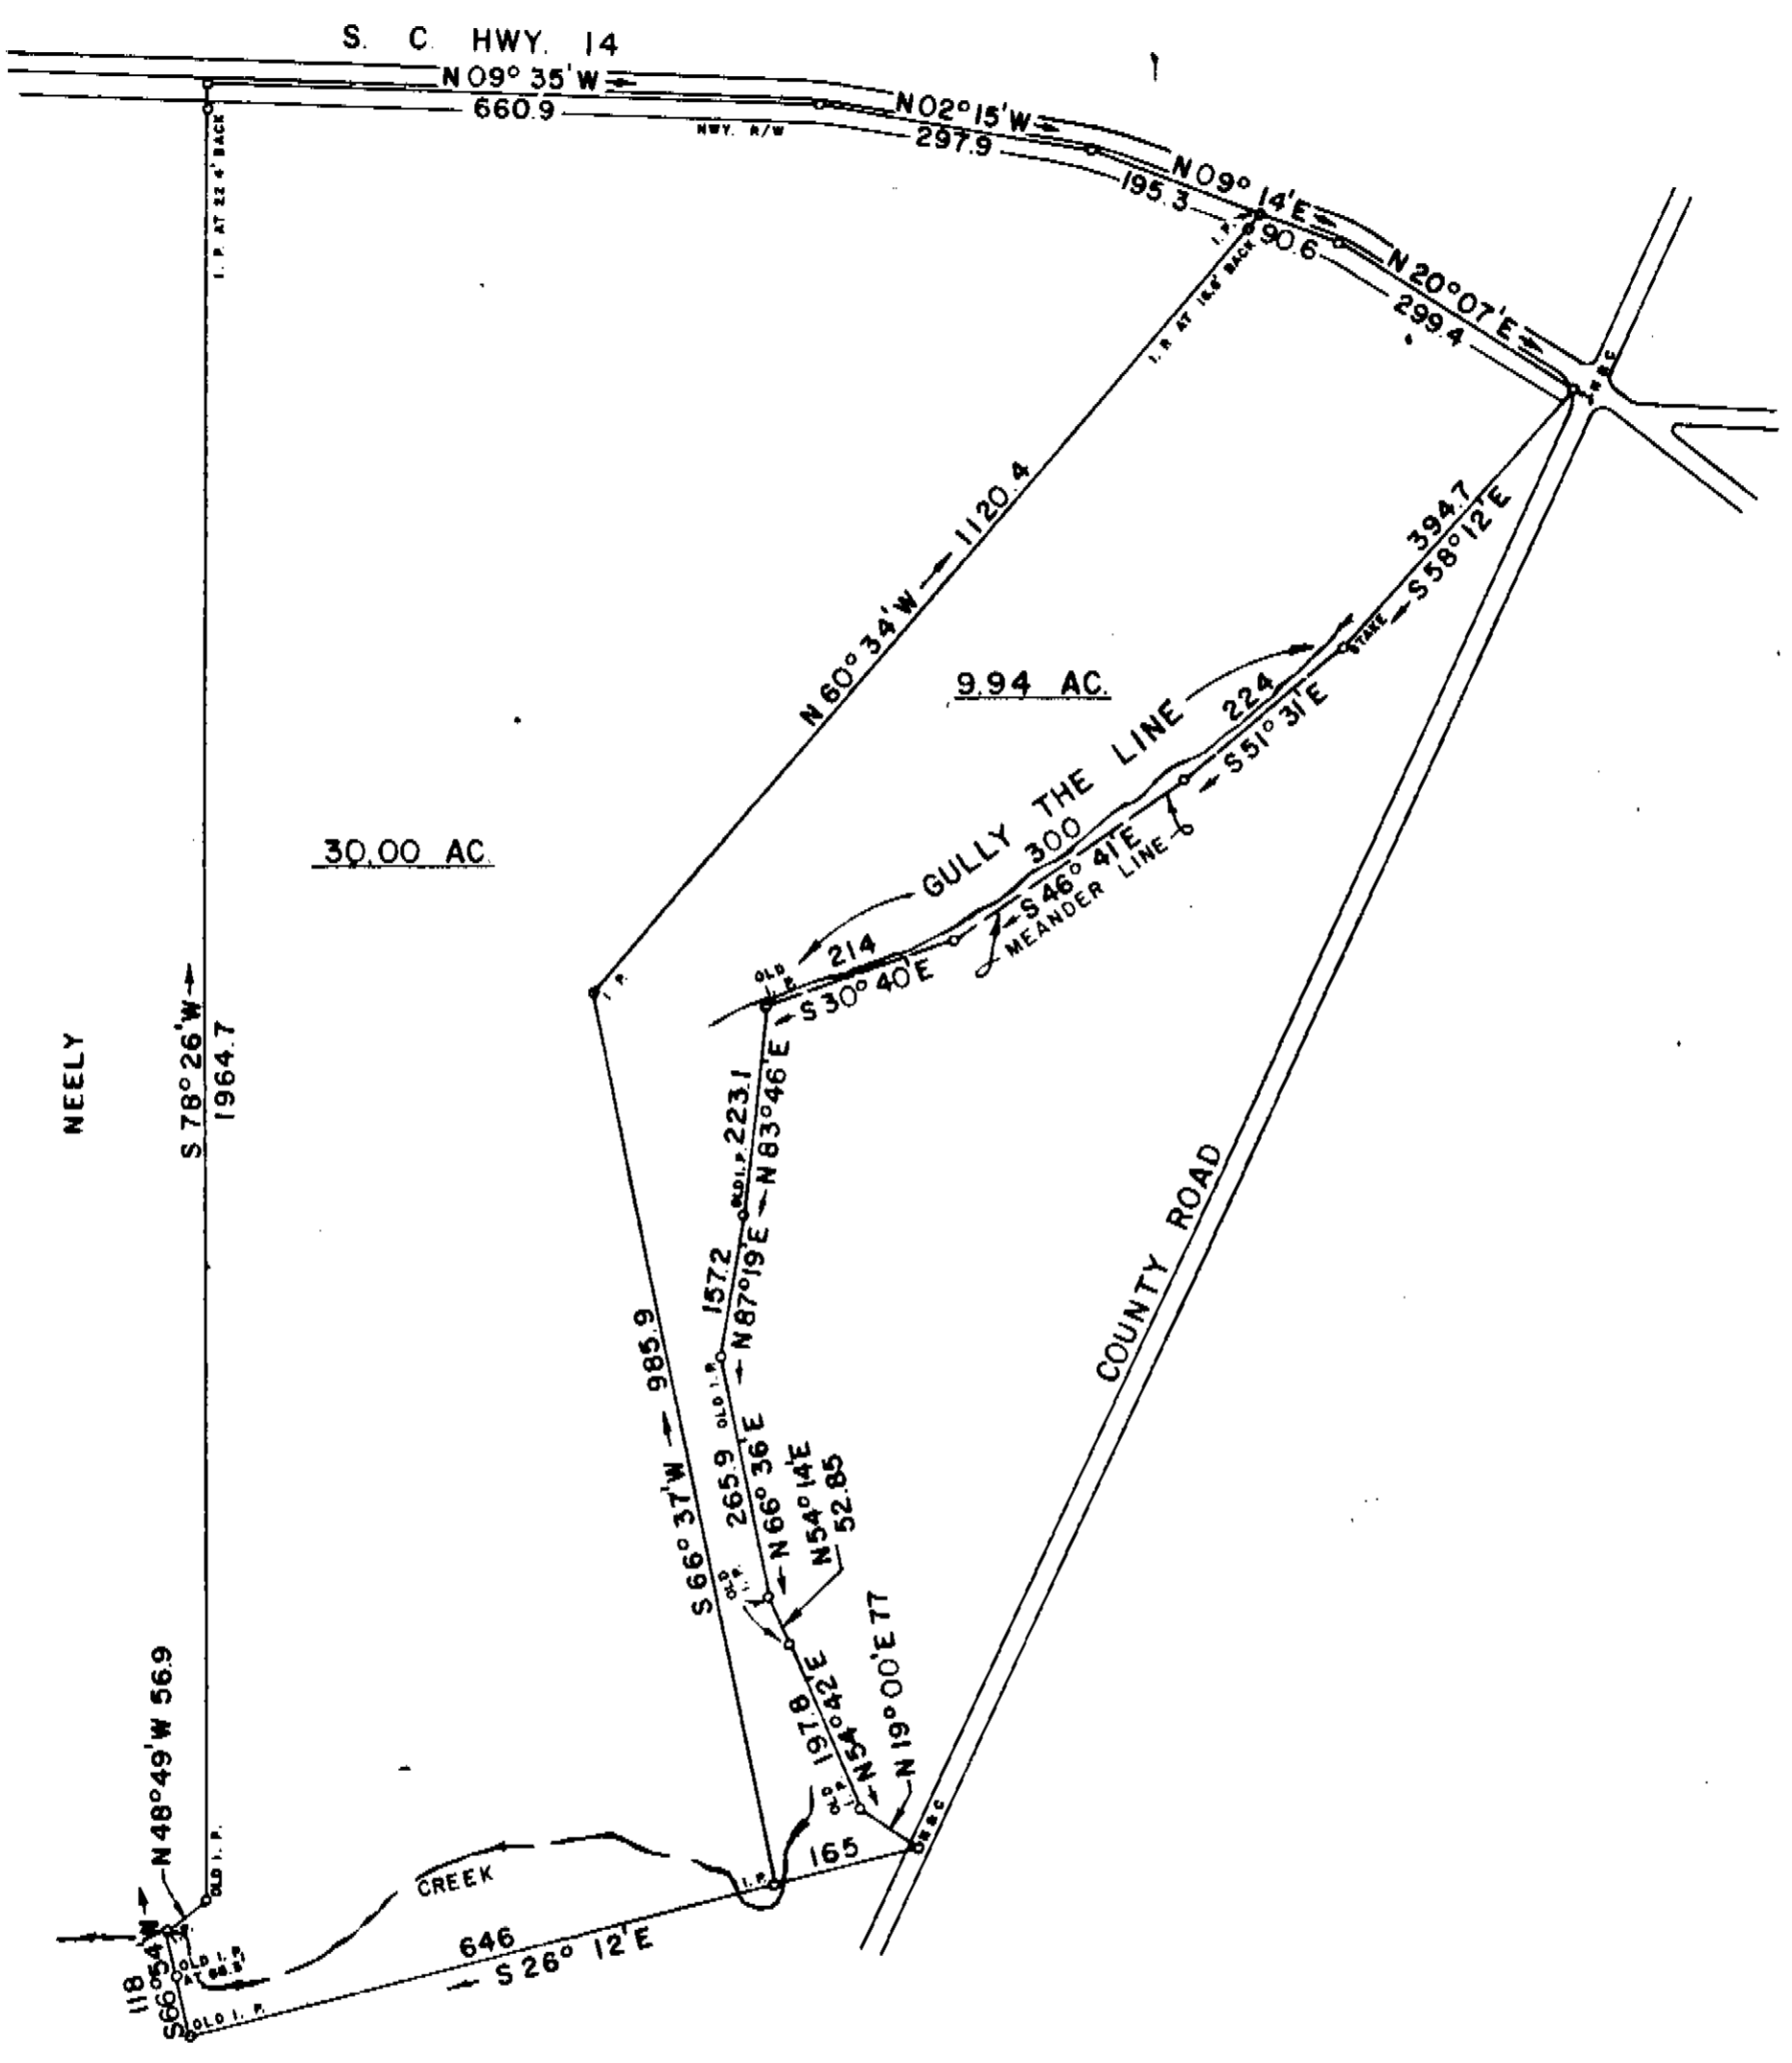

FILED  
 GREENVILLE CO. S. C.  
 DEC 20 2 34 PM '78  
 DEC 20 2 34 PM '78  
 DONNE S. TANKERSLEY  
 R.M.C.

18721  
 DEC 20 1978

SURVEY FOR			
<b>NELSON L. STOKES, SR. and MILDRED T. STOKES</b>			
LOCATED 7 MILES NORTH OF GREER			
COUNTY:		STATE:	
<b>GREENVILLE</b>		<b>SOUTH CAROLINA</b>	
DATE:	SCALE:	FIELD CHIEF:	DRAWN BY:
SEPTEMBER 21, 1978	1" = 200'	J. E. G.	L. B. M.
WOLFE & HUSKEY, INC. ENGINEERING and SURVEYING P O BOX 35 - LYMAN, S. C 29365			

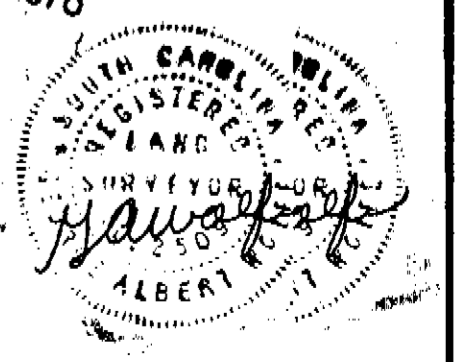

16 U-69

GCTO ----- 3 DE 20 78 224  
 2.00 CI