



FILED  
 GREENVILLE CO. S.C.  
 FEB 13 1 59 PM '79  
 DONNIE S. TANKERSLEY  
 R.M.C.

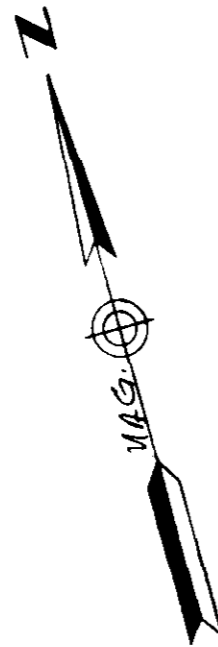

FORMER PROPERTY OF JAMES  
 A. ST. JOHN.

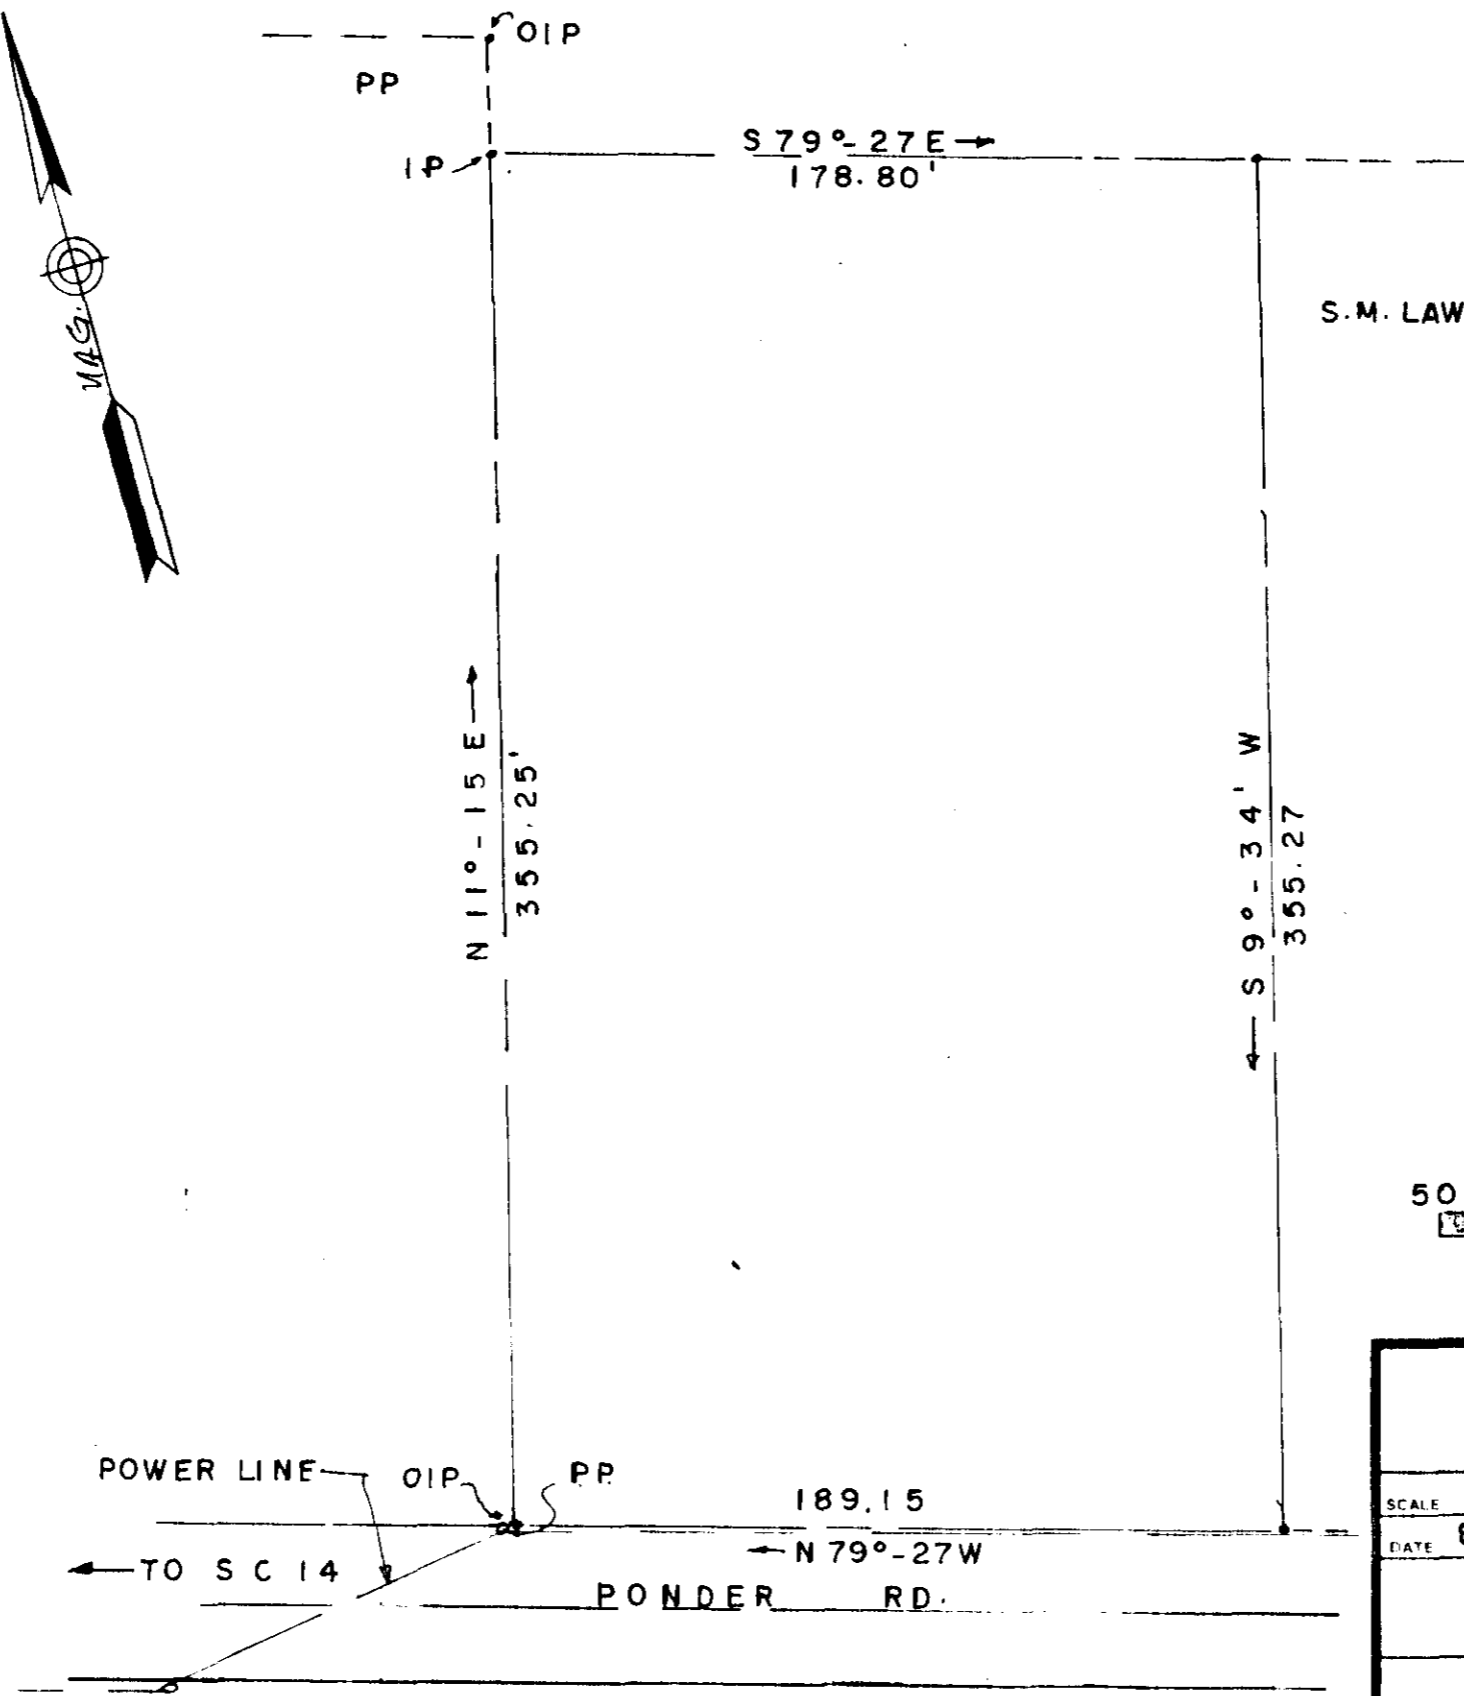

S.M. LAWRENCE

ONEAL TOWNSHIP  
 GREENVILLE COUNTY  
 GREER, S.C.  
 (NEAR TOOTER TOWN)


I CERTIFY THE SHOWN TRACT HAS BEEN  
 SURVEYED.

*Kenneth T. Gould*  
 S.C. REG. NO. 4035

6-4-96

23500

FEB 13 1979

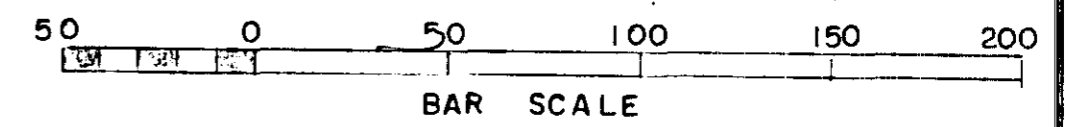

PROPERTY OF LARRY TOWNSEND		
SCALE 1" = 50'	APPROVED BY	DRAWN BY C.G.S.
DATE 9/18/78		REVISED
GOULD & ASSOC. SURVEYORS TAYLORS, SC.		
1.5 AC.		DRAWING NUMBER

2000 I

MICROFILM