

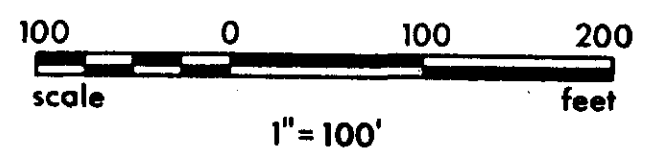
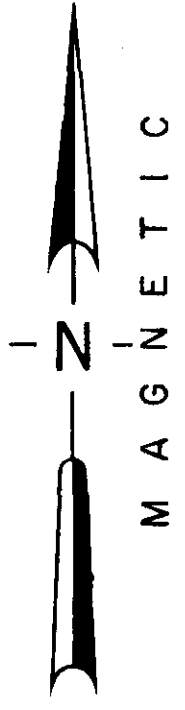


FILED  
 GREENVILLE CO. S. C.  
 Dec 15 1 17 PM '78  
 DONNIE S. TANKERSLEY  
 R.M.C.

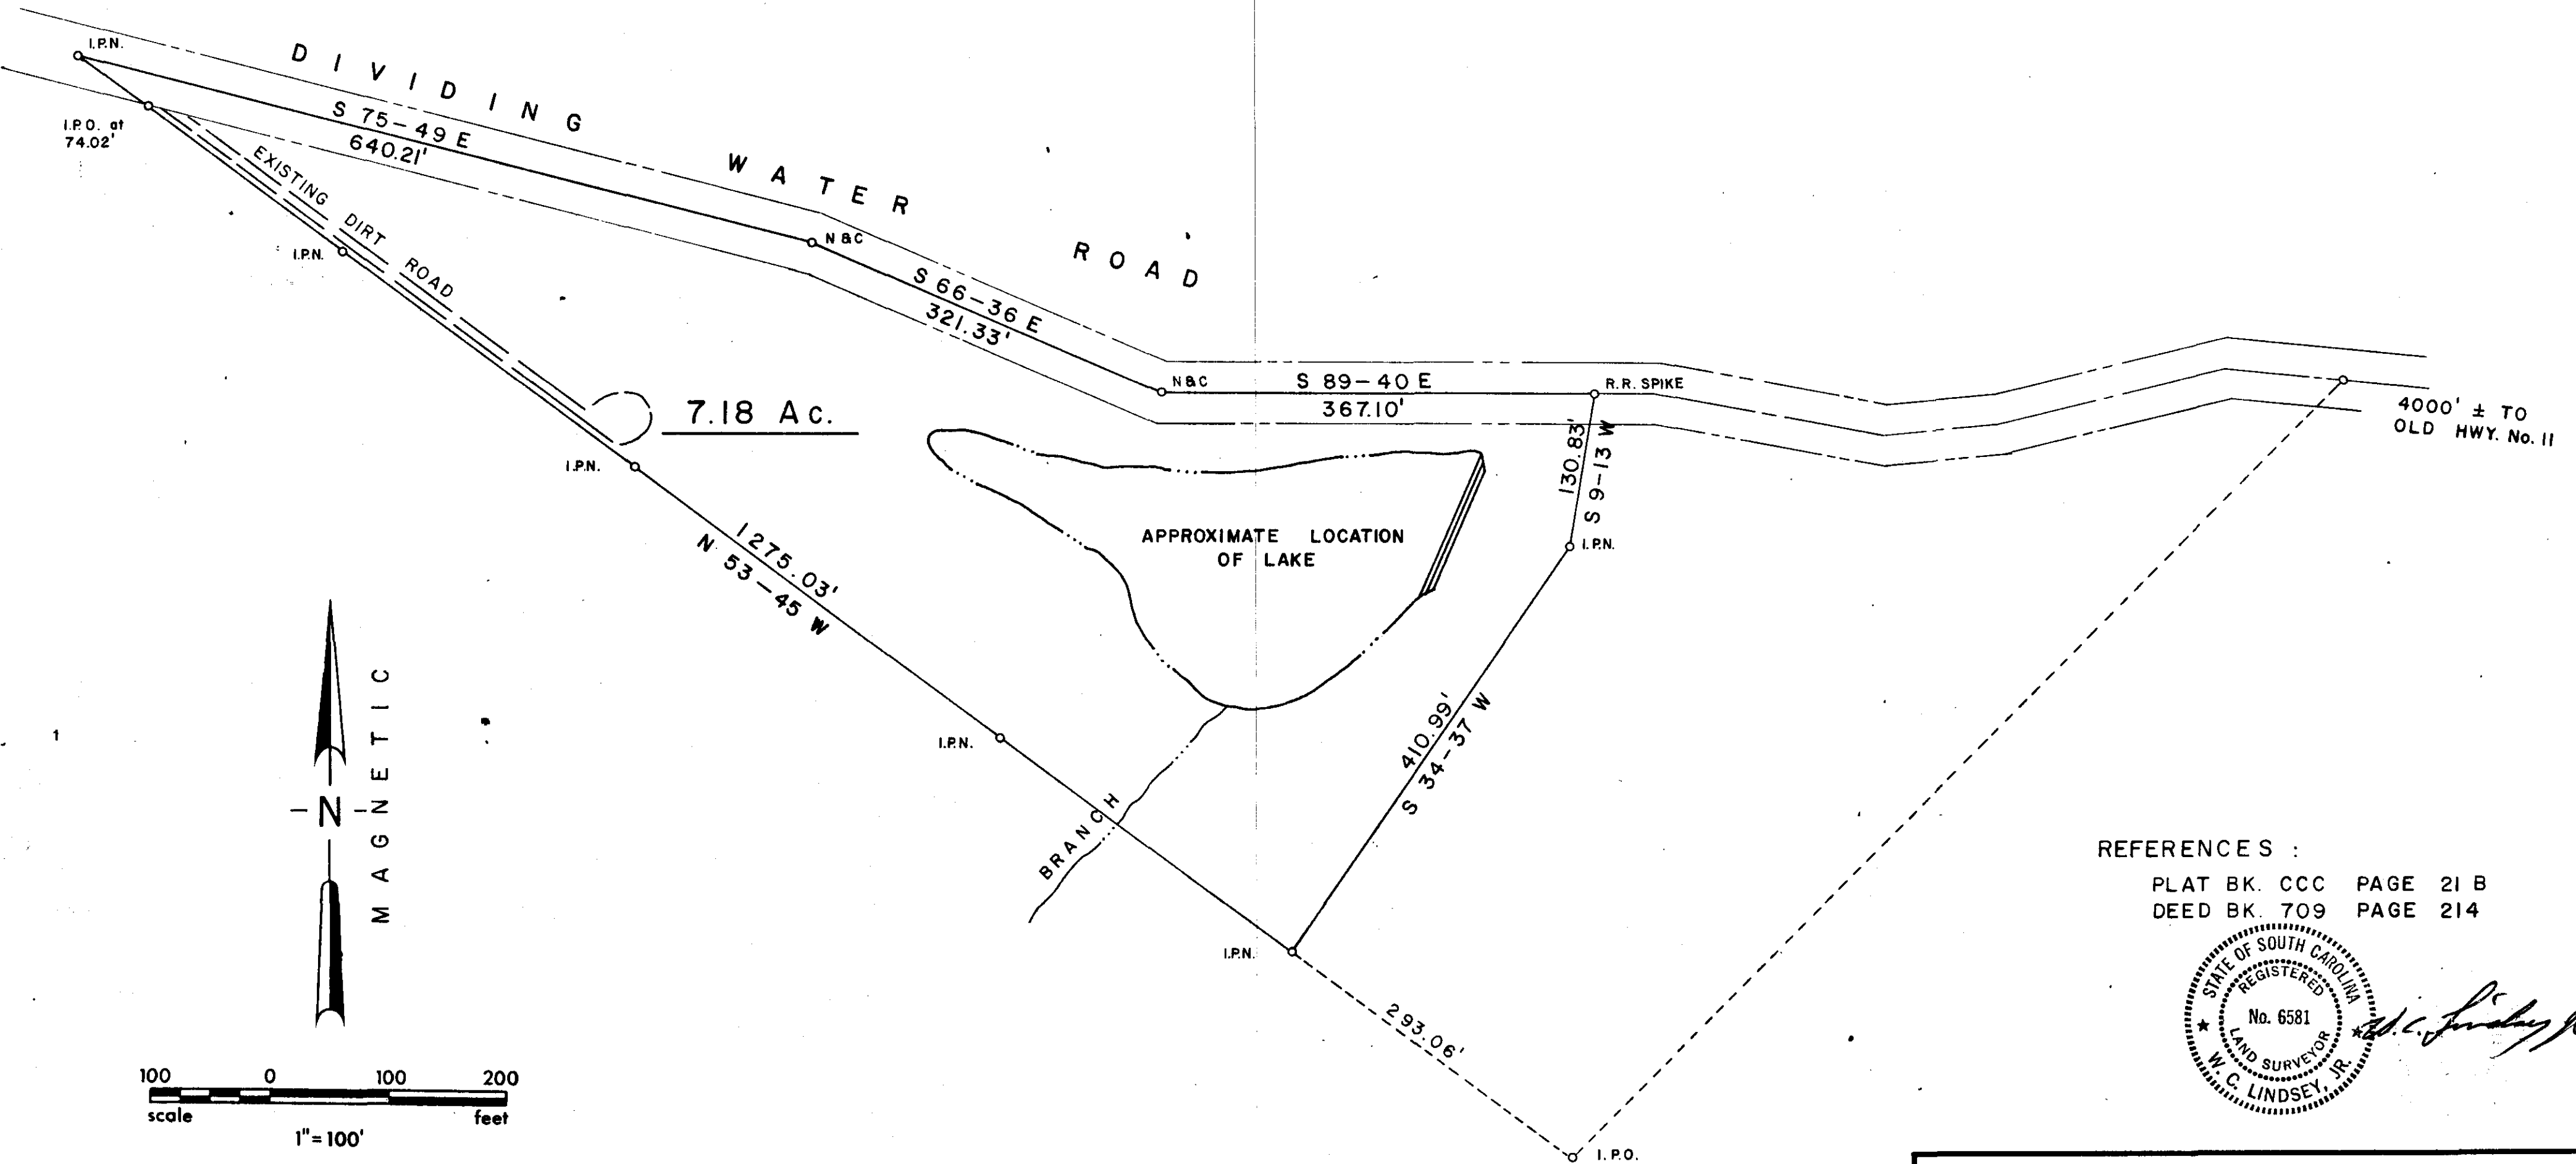

REFERENCES :  
 PLAT BK. CCC PAGE 21 B  
 DEED BK. 709 PAGE 214

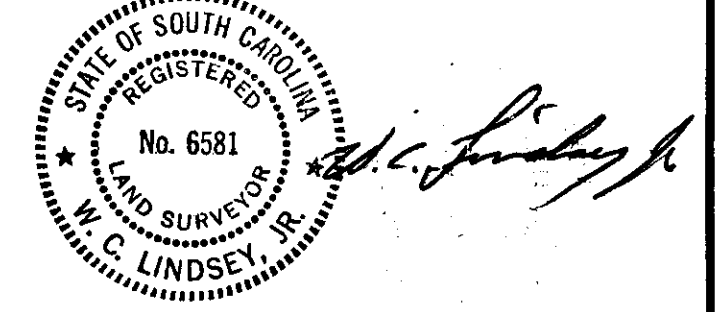

<b>RALPH DUNCAN PROPERTY</b>		
LOCATED IN		
SALUDA TOWNSHIP		
GREENVILLE COUNTY		SOUTH CAROLINA
SURVEYED FOR		
<b>DONALD DUNCAN</b>		
SURVEYED BY		
<b>LINDSEY &amp; ASSOCIATES</b>		
RT. 1, TAYLORS, SOUTH CAROLINA 29687		
DATE	SCALE	JOB NO.
8-19-78	1"=100'	1047

18283  
 16-V-34

MICROFILMED