

FILED
GREENVILLE CO. S. C.

MAR 9 3 14 PM '79

DONNIE S. TANKERSLEY
R.M.C.

PROPOSED PARKING LAYOUT

SURVEY OF

LEWIS VILLAGE HORIZONTAL PROPERTY REGIME

GREENVILLE COUNTY


GREENVILLE, SOUTH CAROLINA

Scale 1" = 40' February, 1979


DALTON & NEVES CO. ENGINEERS

121 MAINLY STREET

GREENVILLE, S. C.

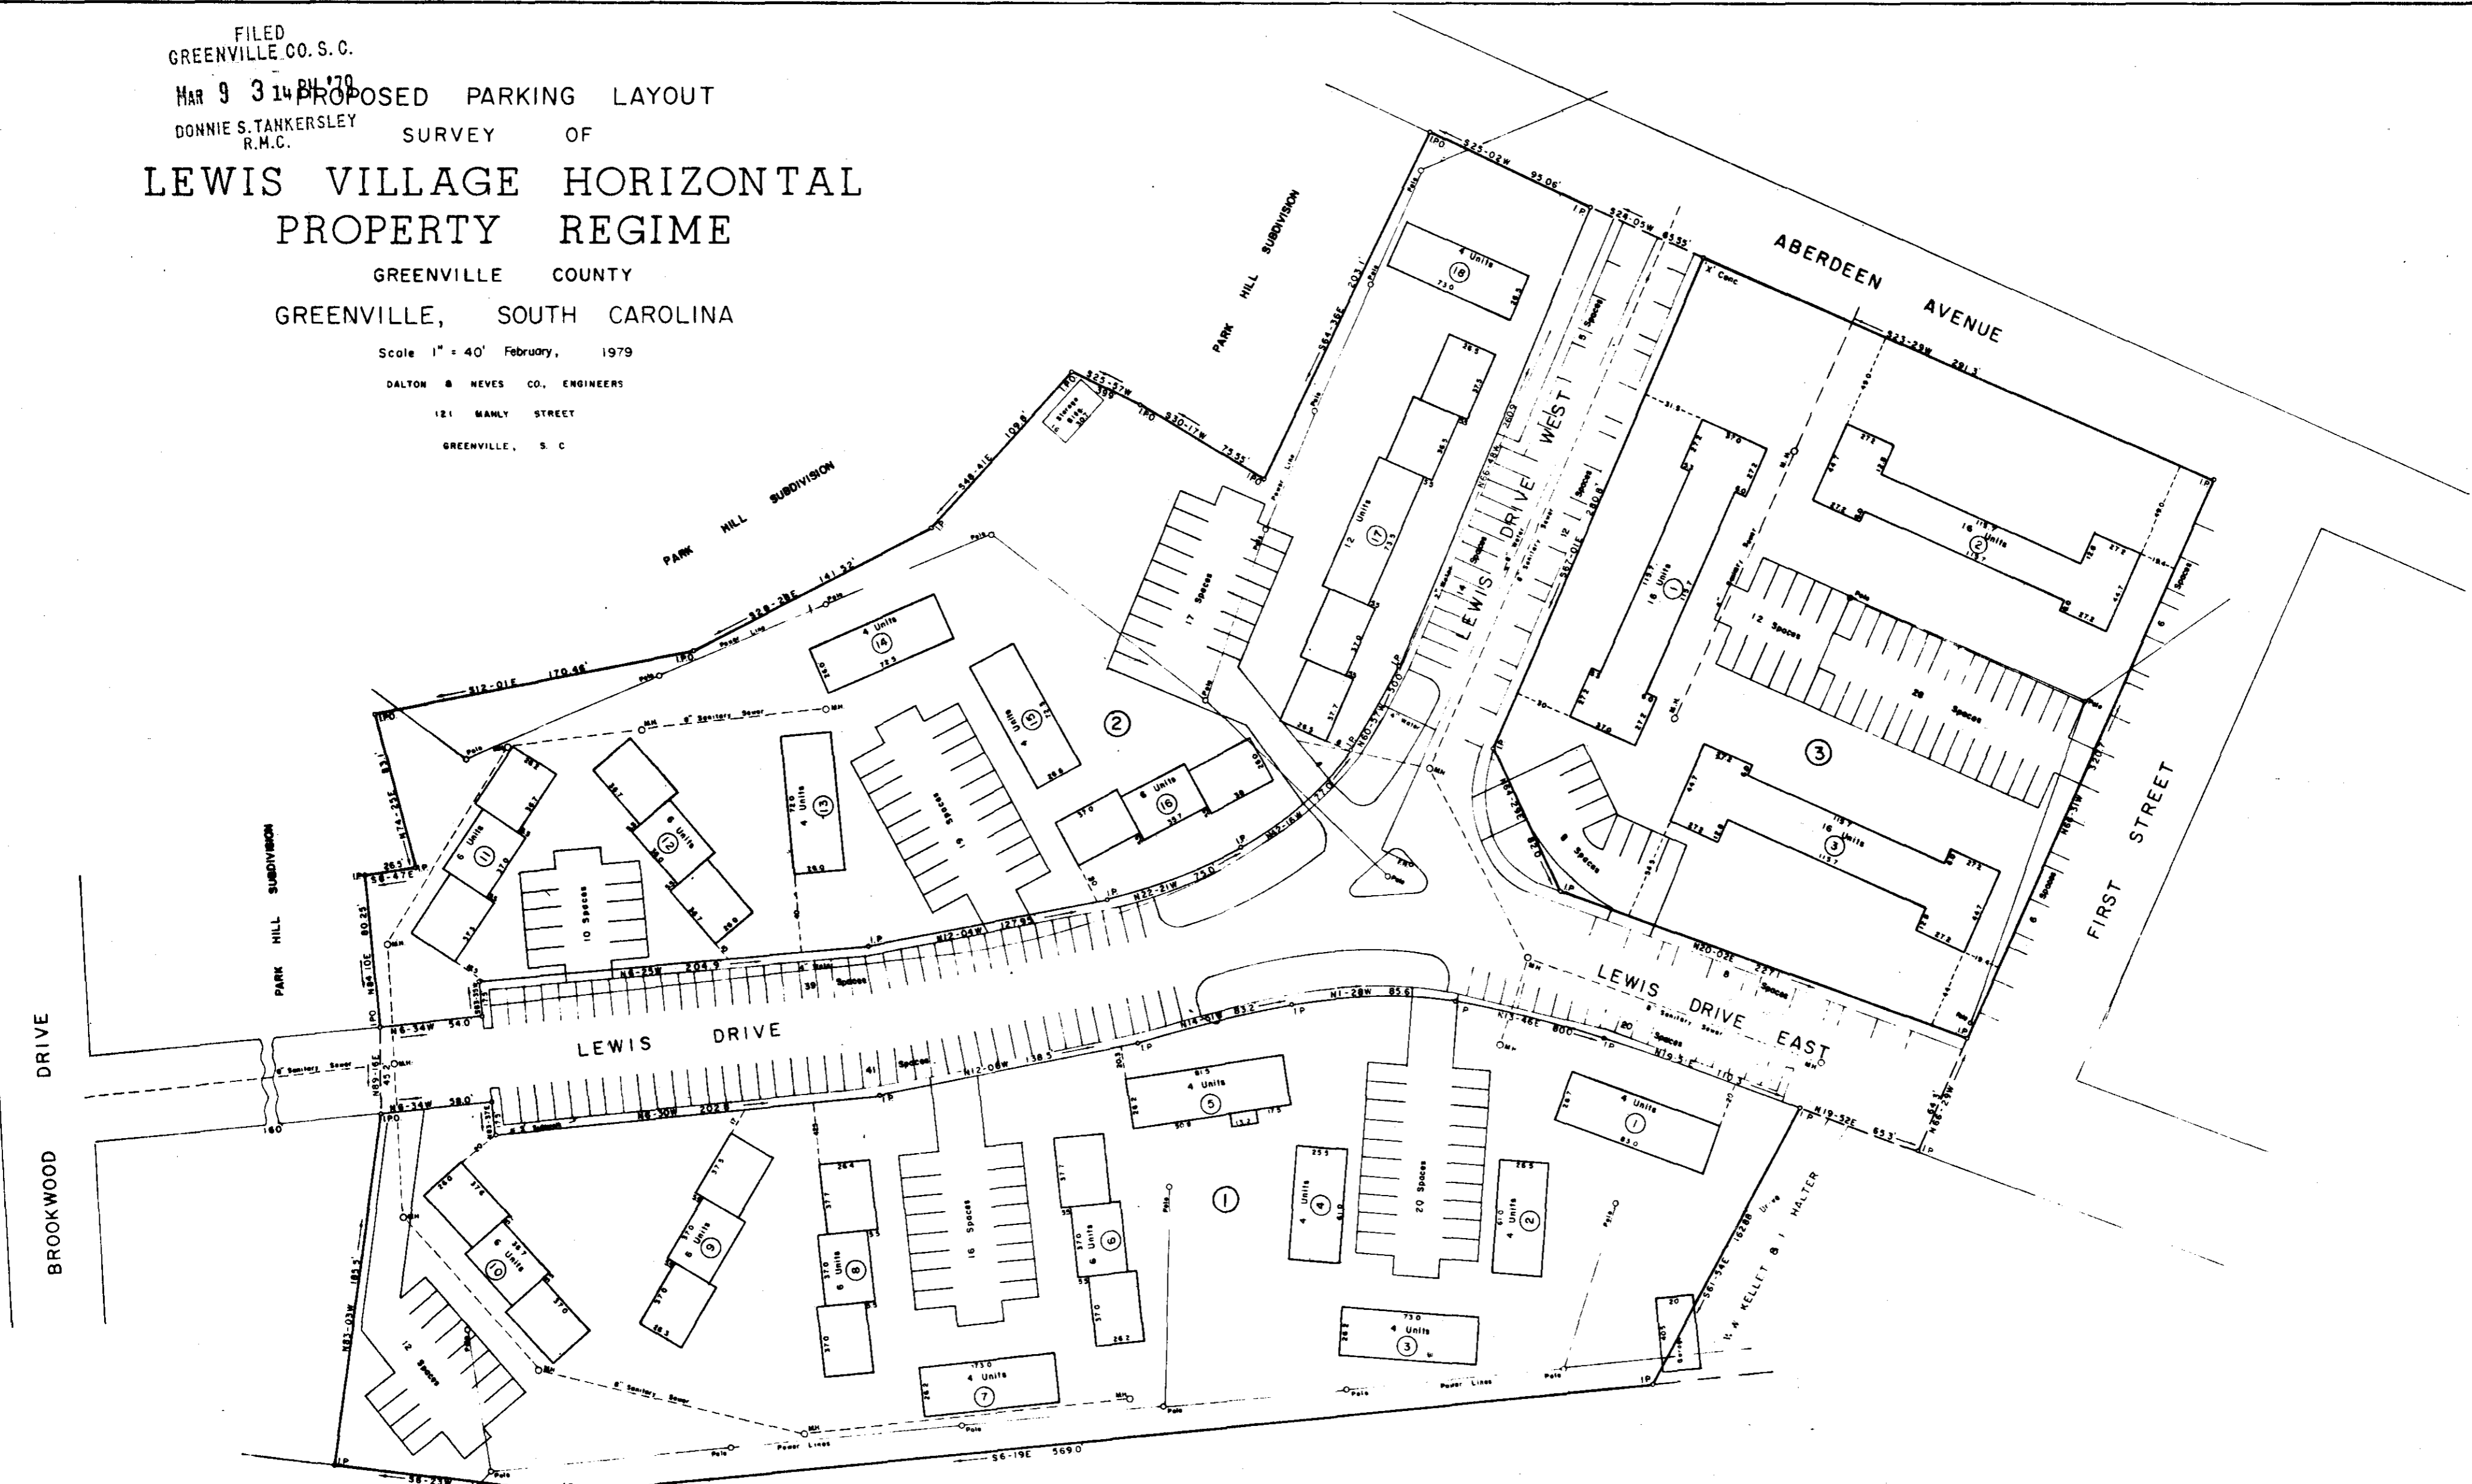

F.B. 436,437
S.C. Reg. No. 916
A.W. Austin

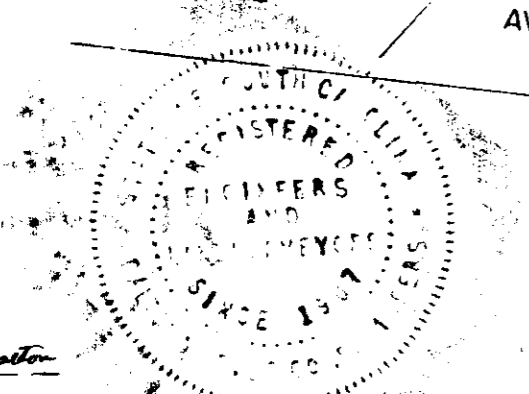

25883 16-V-55

THIS PLAT IS NOT A SUBDIVISION
AS DEFINED BY THE GREENVILLE
COUNTY SUBDIVISION REGULATIONS.
CITY
3.9.79 *Raymond Carter*
Chairman or Director of
Planning,
Greenville County Planning Commission



AREA ① = 3.25 ACRES
AREA ② = 2.78 ACRES
AREA ③ = 2.15 ACRES
TOTAL = 8.18 ACRES
GL10 3 MK 9 79 U59

3.00CI

UNRECORDED