

NEW OR FORMER
FURMAN UNIVERSITY


FILED
GREENVILLE CO. S. C.

APR 3 11 39 AM '79

DONNIE S. TANKERSLEY
R.M.C.

APR 3 1979

received by mail

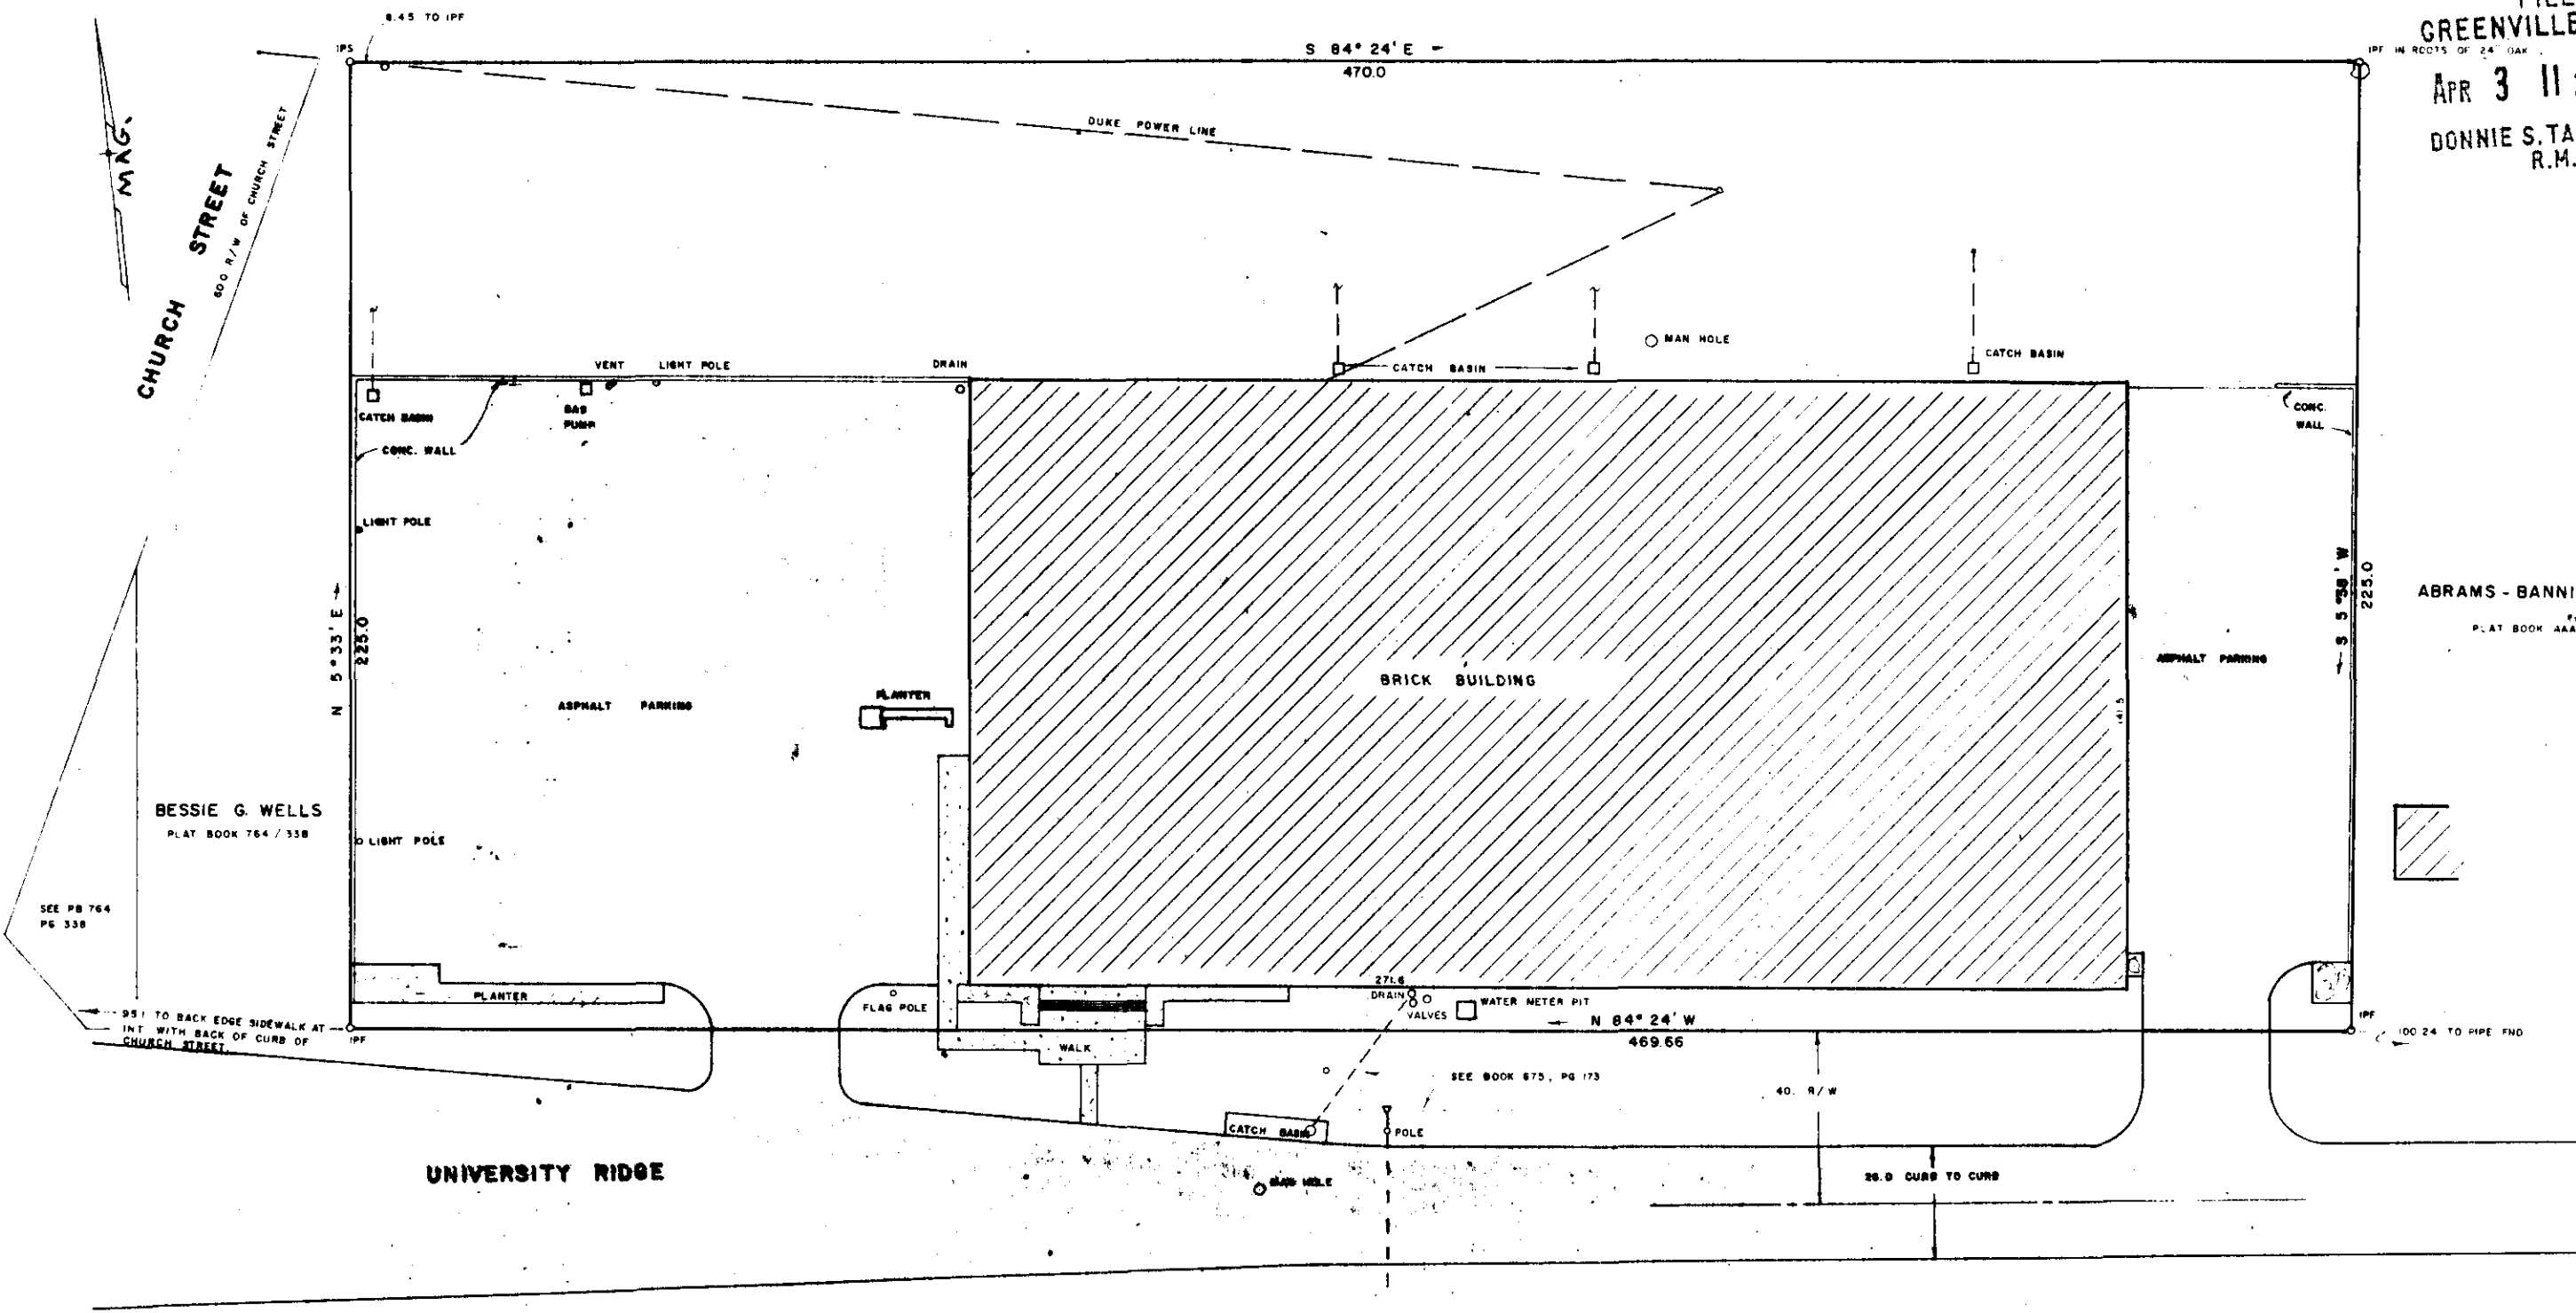

REFERENCES (1) DEED BOOK 675 PG 173 & PLAT BY C. JONES FOR REAM TRUST CO DATED JUNE 21 1967
(2) DEED BOOK 689 PG 331 & PLAT REC PB 22 / 123

AREA 2.427 AC

THIS IS TO CERTIFY THAT THE RATIO OF PRECISION OF THE
FIELD SURVEY IS 1:10,000 AS SHOWN HEREON AND THE
AREA WAS DETERMINED BY DMD METHOD OF CALCULATIONS

Neil R. Phillips

SURVEY FOR
ALCO HEALTH SERVICES GROUP INC.
CITY OF GREENVILLE

GREENVILLE COUNTY SOUTH CAROLINA
25 MARCH 1979 SCALE 1" = 20'
NEIL R. PHILLIPS LAND SURVEYOR



16-V-66

28554

