


FILED  
 GREENVILLE CO. S. C.  
 APR 5 3 40 PM '79  
 DONNIE S. TANKERSLEY  
 R.M.C.

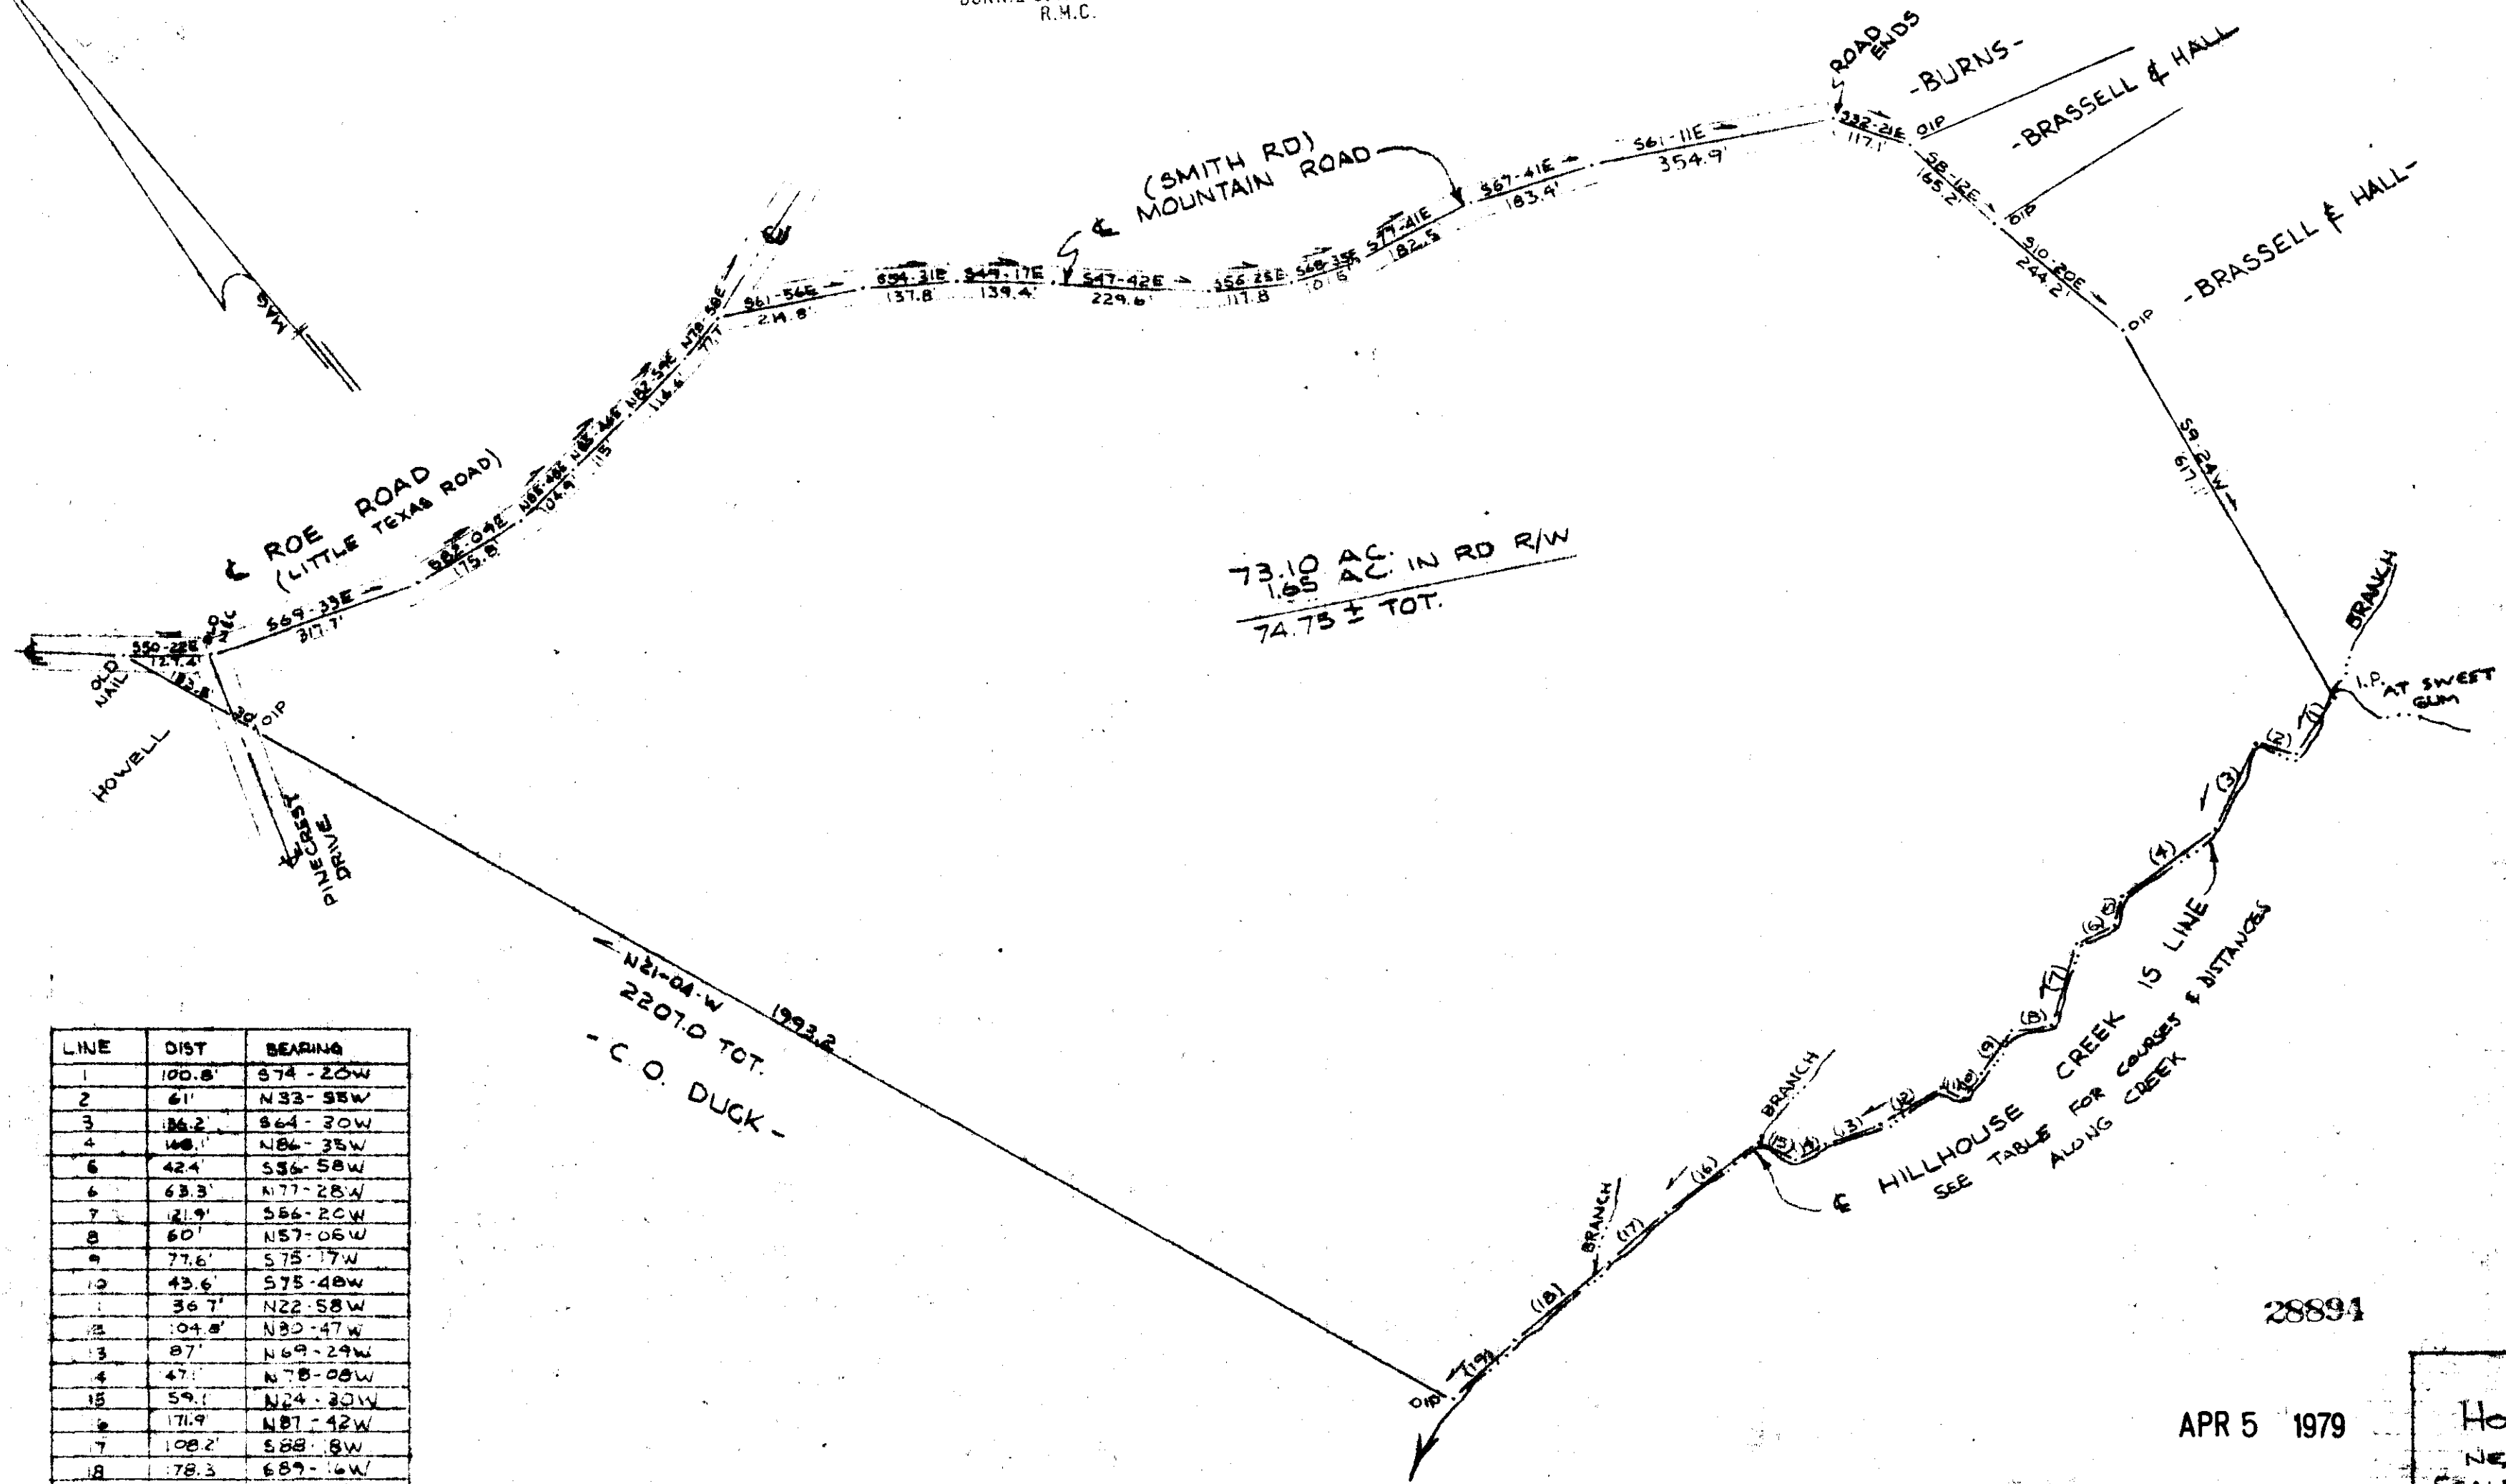

LINE	DIST	BEARING
1	100.8	S74-20W
2	61	N33-58W
3	186.2	S64-30W
4	148.1	N86-35W
5	42.4	S56-58W
6	63.3	N77-28W
7	21.9	S66-20W
8	60	N57-06W
9	77.6	S75-17W
10	43.6	S75-48W
11	36.7	N22-58W
12	104.8	N30-47W
13	87	N69-29W
14	47	N78-08W
15	59.1	N24-20W
16	171.9	N87-42W
17	108.2	S88-8W
18	78.3	S89-16W
19	122.9	S87-25W

28891

APR 5 1979

I CERTIFY THAT THE SURVEY SHOWN HEREON IS CORRECT.

R. B. Bruce, R.L.S. #1952  
 R. B. Bruce

SURVEY FOR  
 HOWARD ROE  
 NEAR GREENVILLE, S. C.  
 SCALE: 1"=200' 6MAY 1979

CAROLINA SURVEYING Co  
 2 AP. 512 MOULY ST. 3.00CI  
 GREENVILLE, S. C.

16V-71