


FILED
 GREENVILLE, CO. S. C.
 APR 12 4 09 PM '73
 DONNIE S. TANKERSLEY
 R.M.C.

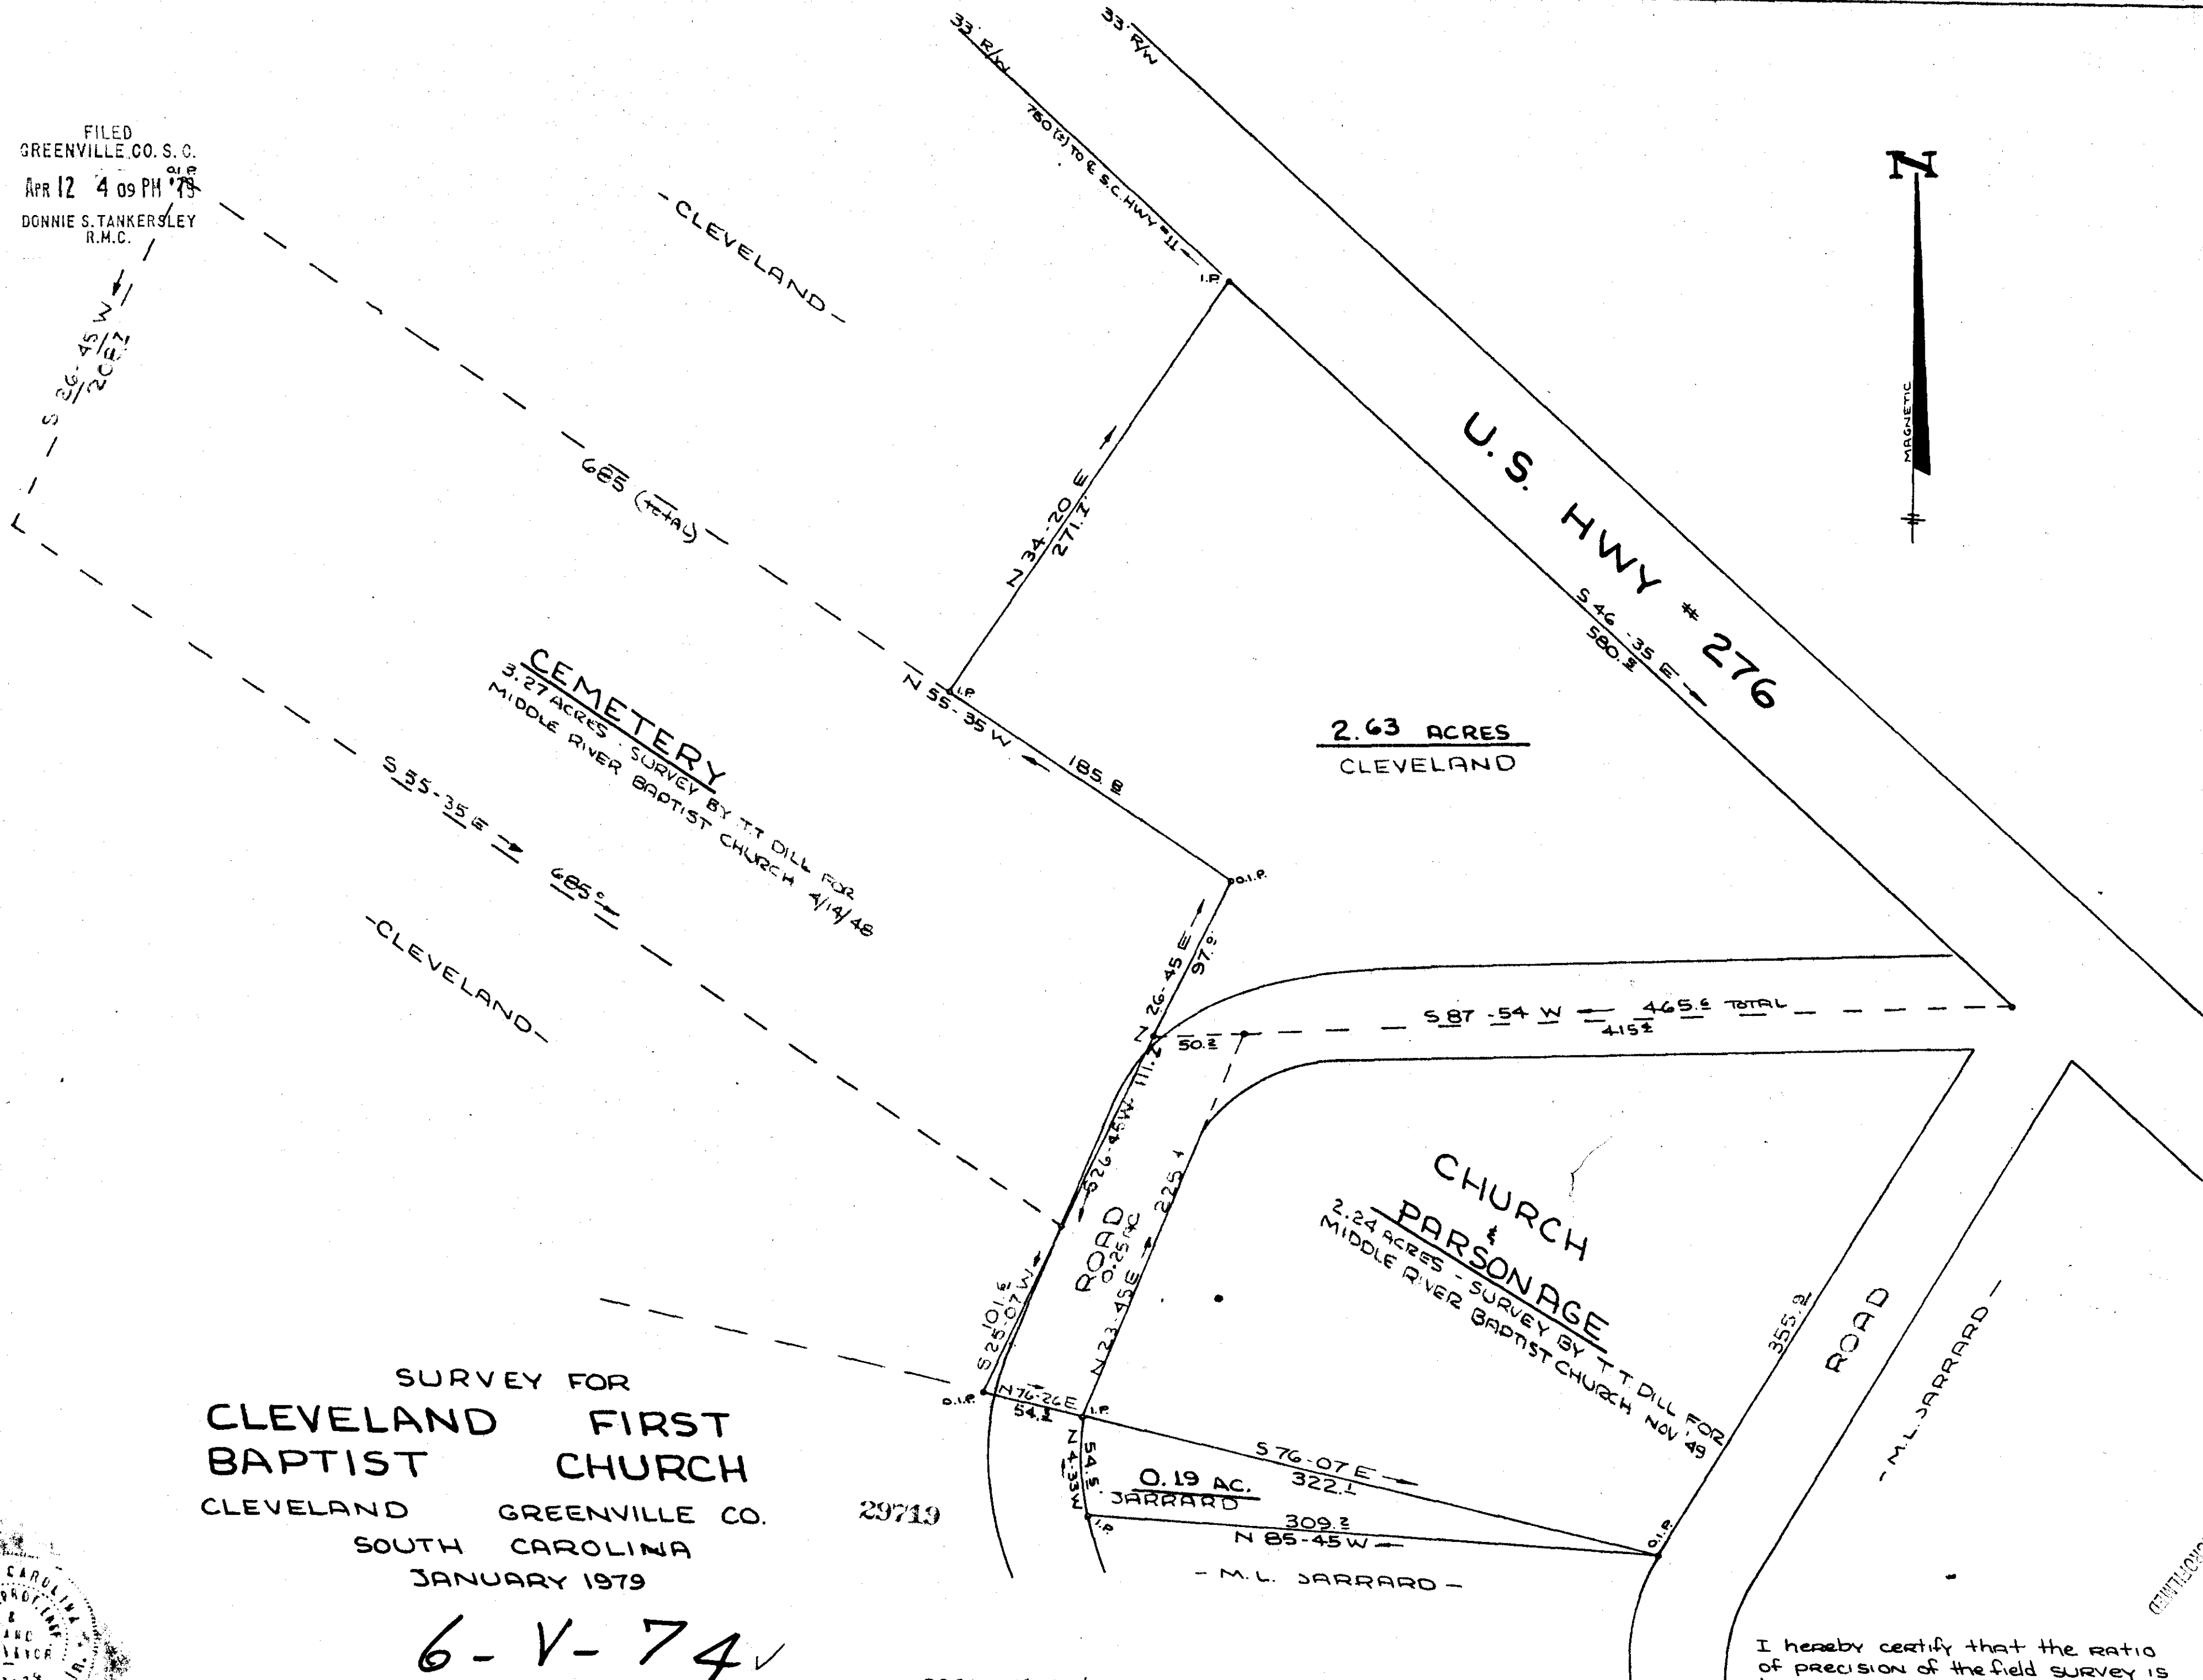


CEMETERY
 3.27 ACRES - SURVEY BY T.T. DILL FOR
 MIDDLE RIVER BAPTIST CHURCH 4/14/48

2.63 ACRES
 CLEVELAND

CHURCH & PARSONAGE
 2.24 ACRES - SURVEY BY T.T. DILL FOR
 MIDDLE RIVER BAPTIST CHURCH NOV 49

SURVEY FOR
CLEVELAND FIRST BAPTIST CHURCH
 CLEVELAND GREENVILLE CO. 29719
 SOUTH CAROLINA
 JANUARY 1979

6-V-74 ✓

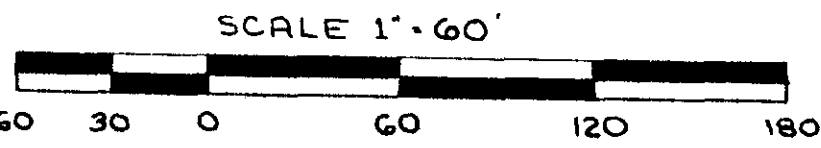

W.R. WILLIAMS, JR. P.E./L.S.#3879
 15 S. MAIN ST.
 TRAVELERS REST, S.C.

524.2-1-PT.5.6
 7.9.85 12E

300 M

FB. # 30

I hereby certify that the ratio of precision of the field survey is 1/5000+ as shown hereon and the area was determined by D.M.D. method of AREA CALCULATION.
 W.R. Williams, Jr.