

GEORGE H. MCKEE
1078-863

N 23°-56' E

SAN. SQUARE LINE N.I.P.
AS SHOWN ON PLAT
BY T.T. DILL (NOT VALIDATED
THIS SURVEY)

STUBBLEFIELD BLD. INC.
P 9.1-9
953-617

L.R. SPRINGFIELD CORP.
(FACTORY)

PRIVATE RD
321.9'

1.73 Ac.±

REVISION
4-18-79 PRIVATE ROAD LAYOUT ADDED.

FILED
GREENVILLE CO. S.C.
MAY 2 3 33 PM '79
DONNIE STANKERSLEY
R.M.C.


I CERTIFY THE ABOVE TRACT HAS BEEN SURVEYED
AND IS AS SHOWN.

Kenneth T. Gould
S.C. REG NO 4035



REF. BY T.T. DILL, AUG. 11, 1978 31981
DEED BK. VOL. 953-617
BLK. 18K. P. 9.1-9. MAY 2 1979
CHICK SPRING TOWNSHIP
GREENVILLE CO., GREENVILLE S.C.

16-V-83

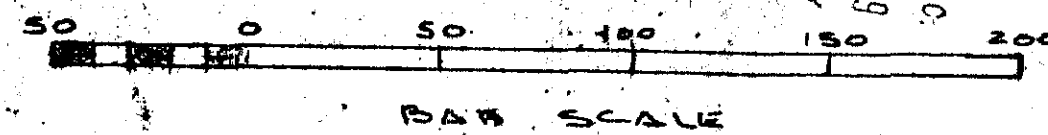

LINES RUN THIS SURVEY _____
PREVIOUS SURVEY - - - - -

PROPERTY OF TELCAVE OF GREENVILLE		DRAWN BY K.T.G.
SCALE 1" = 50'	APPROVED BY:	REVISION
DATE 1-24-79	GOULD & ASSOC. SURVEYORS S.C.	
TAYLORS.		DRAWING NUMBER 248

CGTD --- 1 NY-279 762 3.00CT