


MICROFILMED

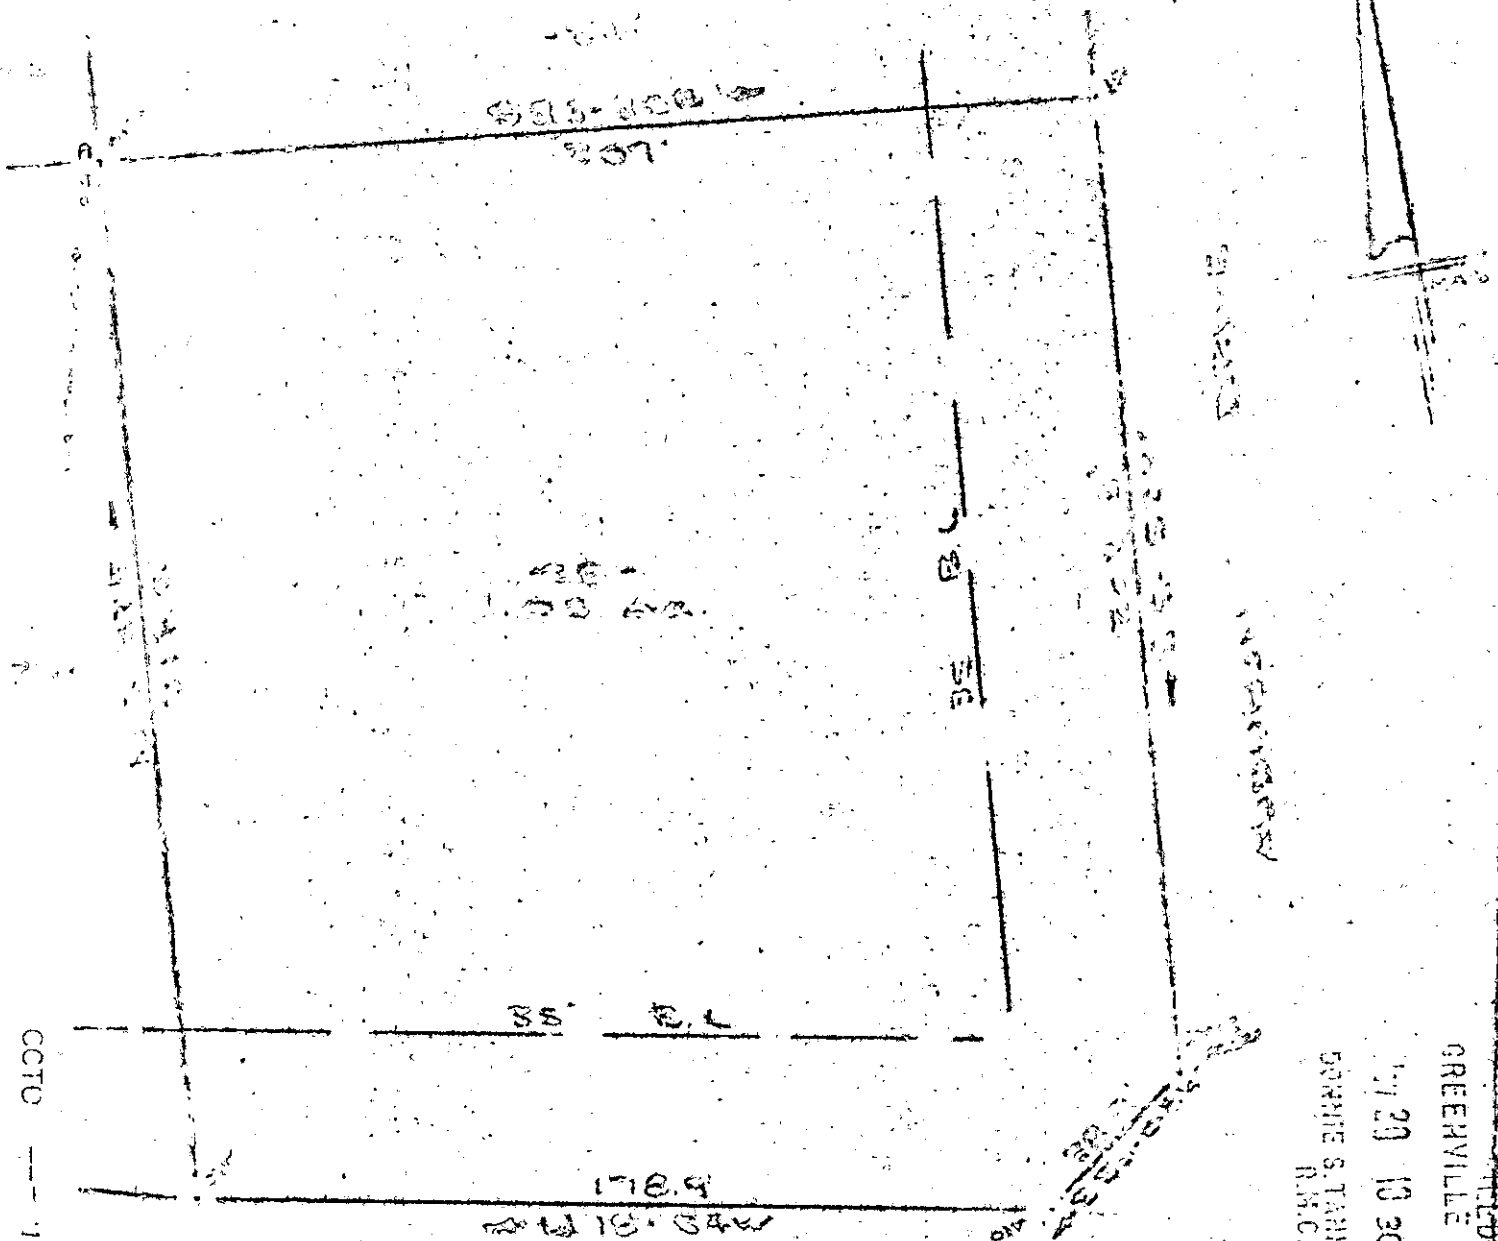

CCTD --- 1 NF30 78 108

1.0001

WOODHAVEN DRIVE

FILED
 GREENVILLE CO. S. C.
 1978 10 30 AM 11:15
 BONNIE S. STANLEY SLEY
 R.M.C.

SURVEY FOR

Mrs. O. Mims and Dorothy E. Mims
 NEAR GREENVILLE, S.C.
 GREENVILLE, S.C.

6-X-63

16694

8/26/02 ACN

CAROLINA SURVEYING CO.
 112 JIMMY ST.
 GREENVILLE, S.C.

SOUTH CAROLINA
 REGISTERED SURVEYORS
 18:1352
 BONNIE S. STANLEY SLEY
 R.M.C.

R. B. BRUCE #1952