


FILED
 GREENVILLE CO. S. C. PLAT 7
 DEC 4 10 15 AM '78
 BONNIE S. TAYLORS
 R.M.C.

MICROFILMED

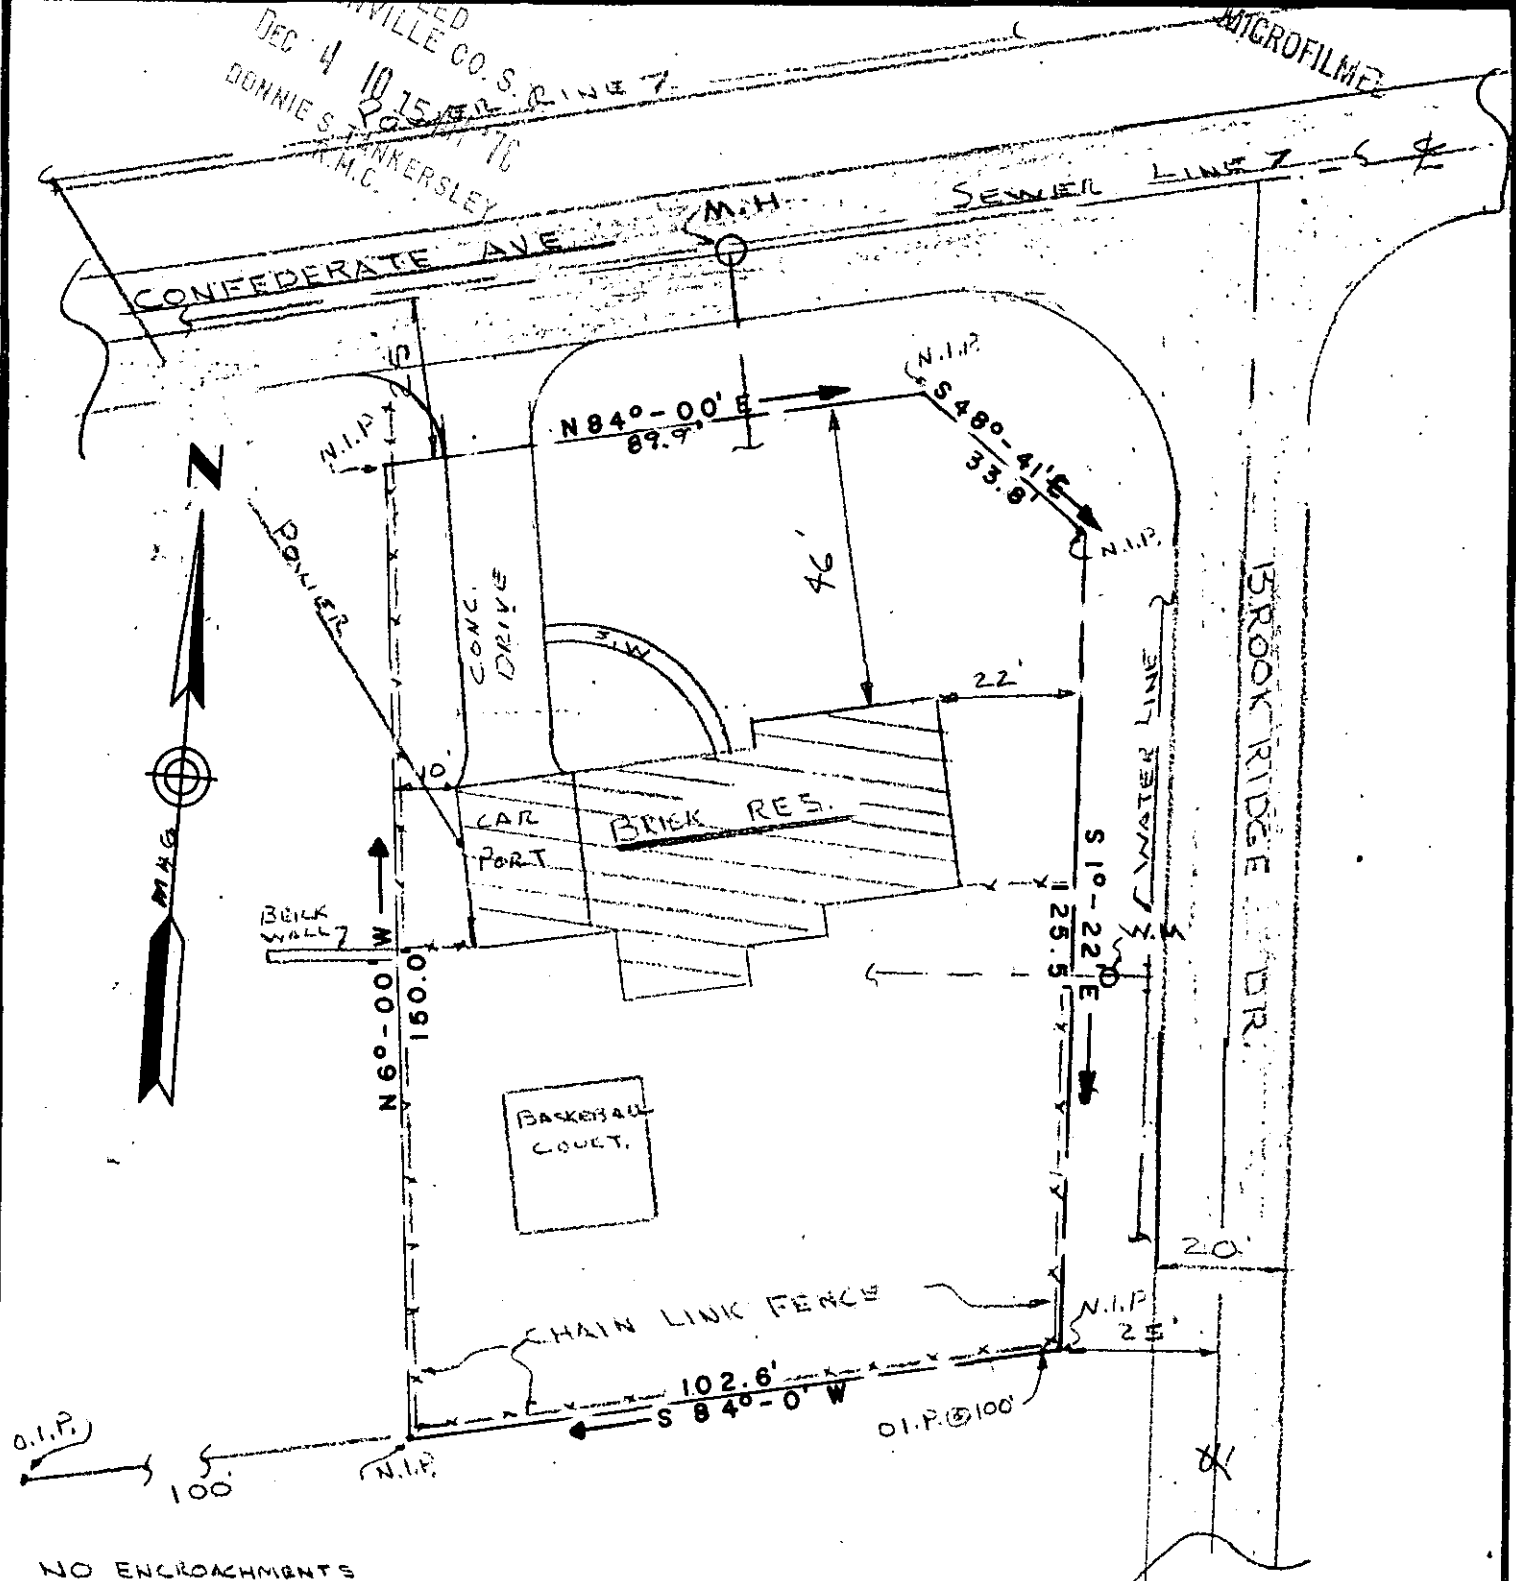

NO ENCROACHMENTS
 NOT IN FLOOD PLAIN

"SHEFFIELD FOREST"

I CERTIFY THE ABOVE TRACT HAS BEEN SURVEYED AND IS AS SHOWN.

GREENVILLE CO. ✓
 TAYLORS, S. C.
 PLAT BK. AAA PG. 47
 DEED BK. PG. 796 PG 457

6-X-73

17069

Kenneth T. Gould
 S. C. REG. NO 4035

	<p><u>PROPERTY</u></p>	<p>Drawn By C G S</p>
	<p><u>OF</u></p>	<p>Checked By K. T. Gould</p>
	<p><u>BARNEY D. POSEY JR.</u></p>	<p>Scale 1" = 30'</p>
	<p>GOULD & ASSOC SURVEYORS DE. 478 TAYLORS, S. C.</p>	<p>Date 11/13/78</p>
	<p>GCTO</p>	<p>File No. 199 Dwg. No. 1.00CI</p>