


MICROFILMED

1000 1

N. M. 1978

605 875.53 FILED GREENVILLE CO. S. C. DEC 5 10 30 AM '78 DONNIE S. TANKERSLEY R.M.C.

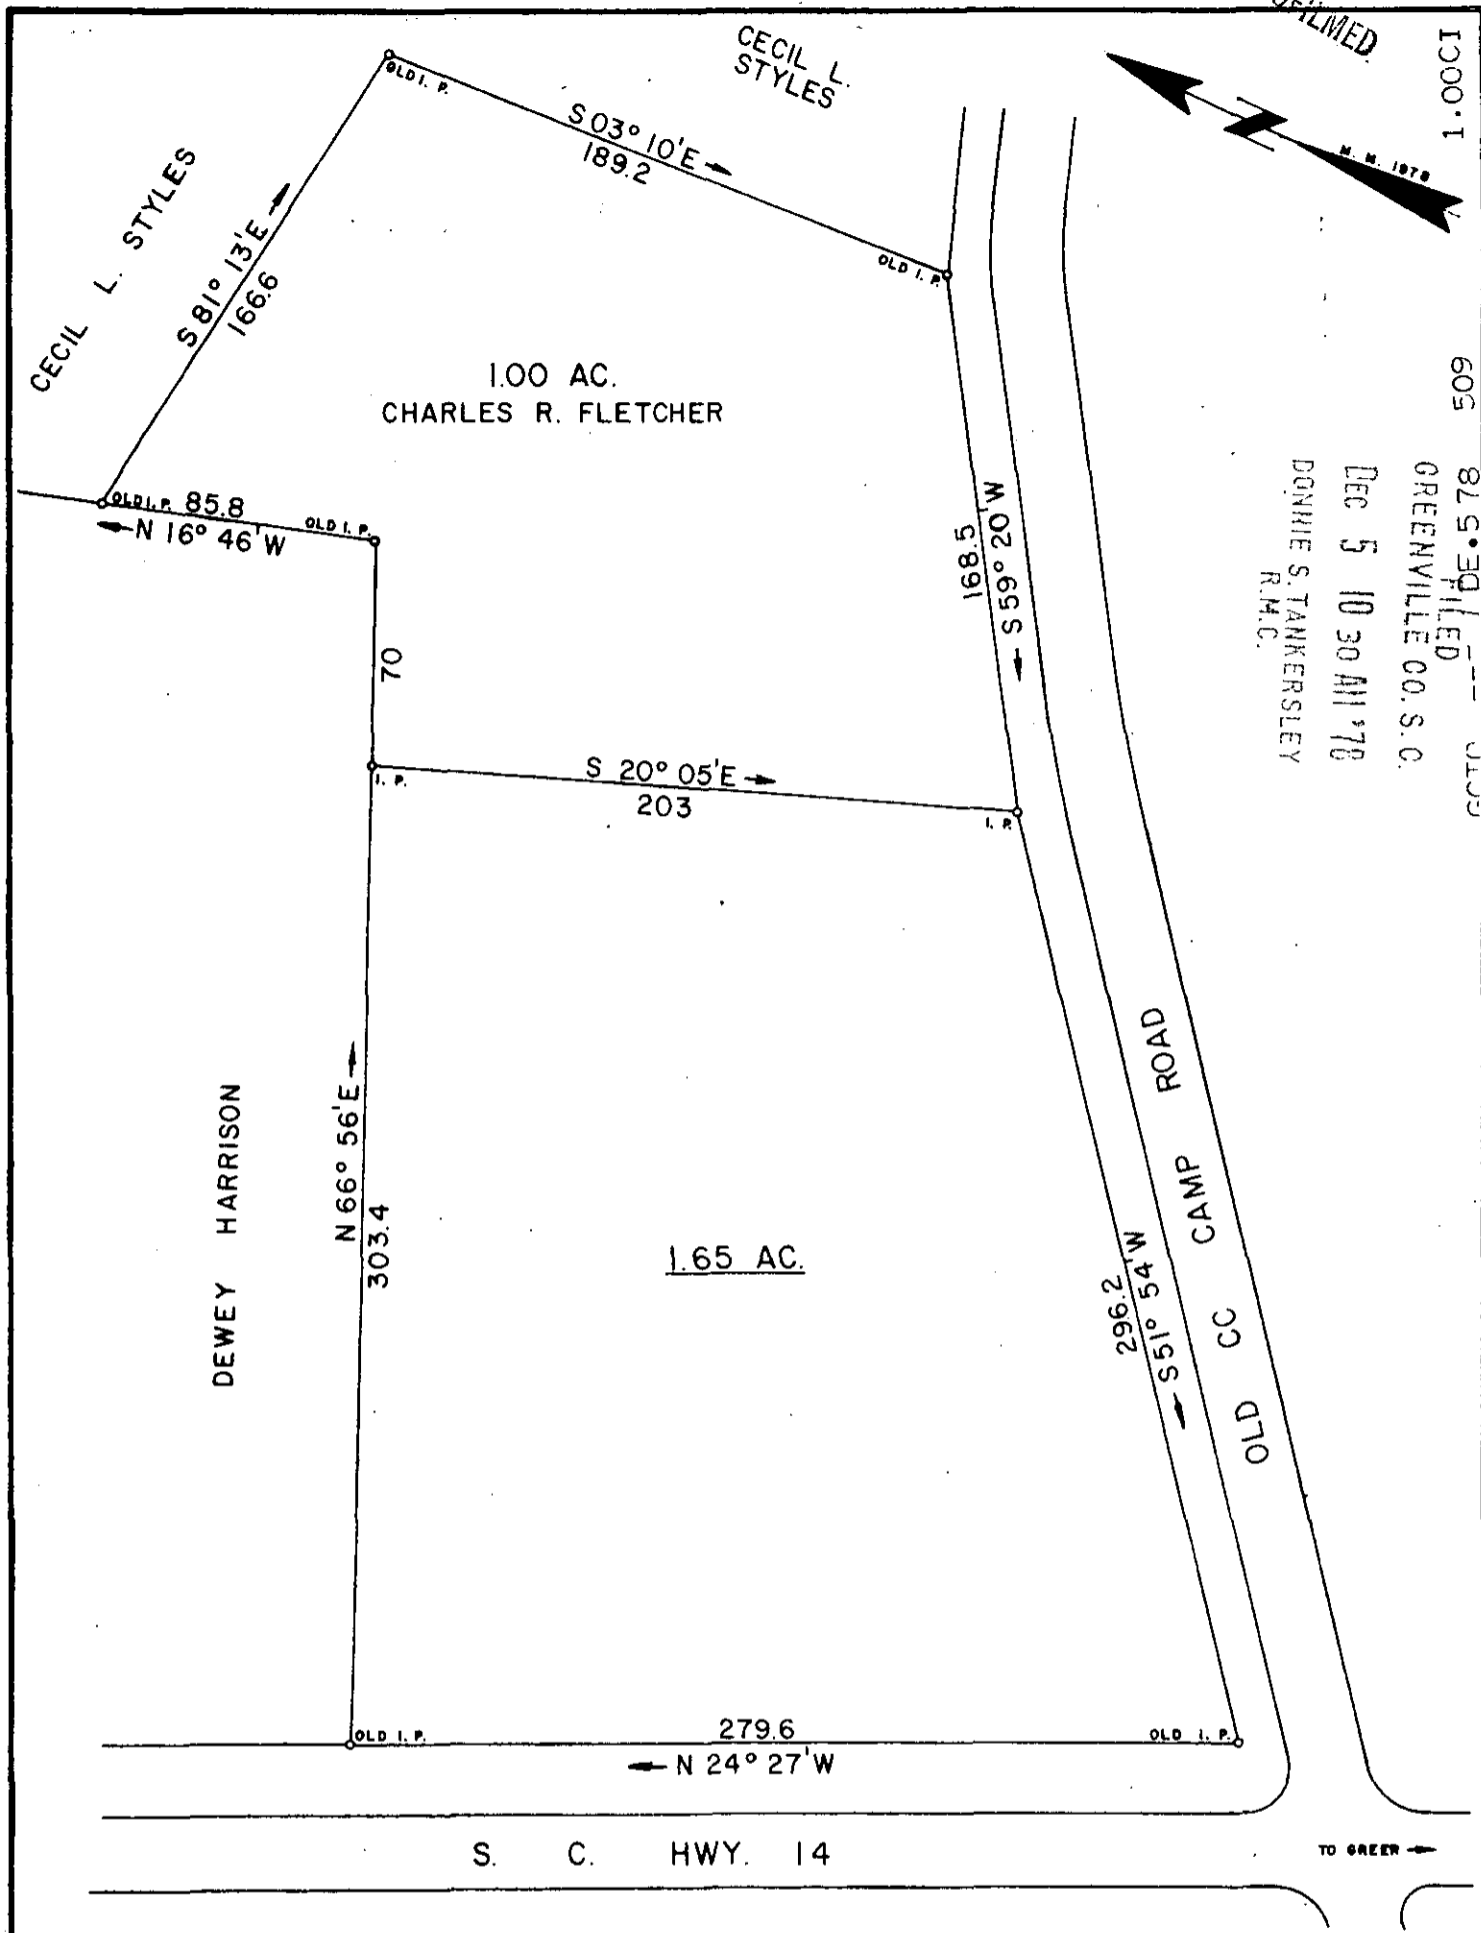

THIS IS TO CERTIFY THAT ON THIS DATE I SURVEYED THE PROPERTY SHOWN HEREON AND THE LINES ARE AS SHOWN, THAT THE BUILDING(S) OR WALL(S) DO NOT ENCR OACH ON THE ADJOINING PROPERTY, AND THAT THE BUILDING(S) OR WALL(S) OF THE ADJACENT PROPERTY DO NOT ENCR OACH EXCEPT AS SHOWN. I CERTIFY THAT THIS PROPERTY (IS/IS NOT) IN ANY FLOOD AREA.

REF. PLAT BOOK PP.  
REF. DEED BOOK 1017, PP. 279.

17196

✓ 6X-80

SURVEY FOR  
**JAMES A. CAMPBELL**  
LOCATED ONE MILE NORTH OF GREER

COUNTY: <b>GREENVILLE</b>	COUNTY BLOCK MAP: 536.1 - 1 - 8	STATE: <b>SOUTH CAROLINA</b>
DATE: NOVEMBER 24, 1978	SCALE: 1" = 60'	FIELD CHIEF: B. E. H.
		DRAWN BY: L. B. M.



WOLFE & HUSKEY, INC. ENGINEERING and SURVEYING  
P. O. BOX 35 LYMAN, S. C. 29365

78-15-15