


FILED
GREENVILLE CO. S. C.
DEC 14 10 50 AM '78
DORRIS S. TANKERSLEY
R.M.C.

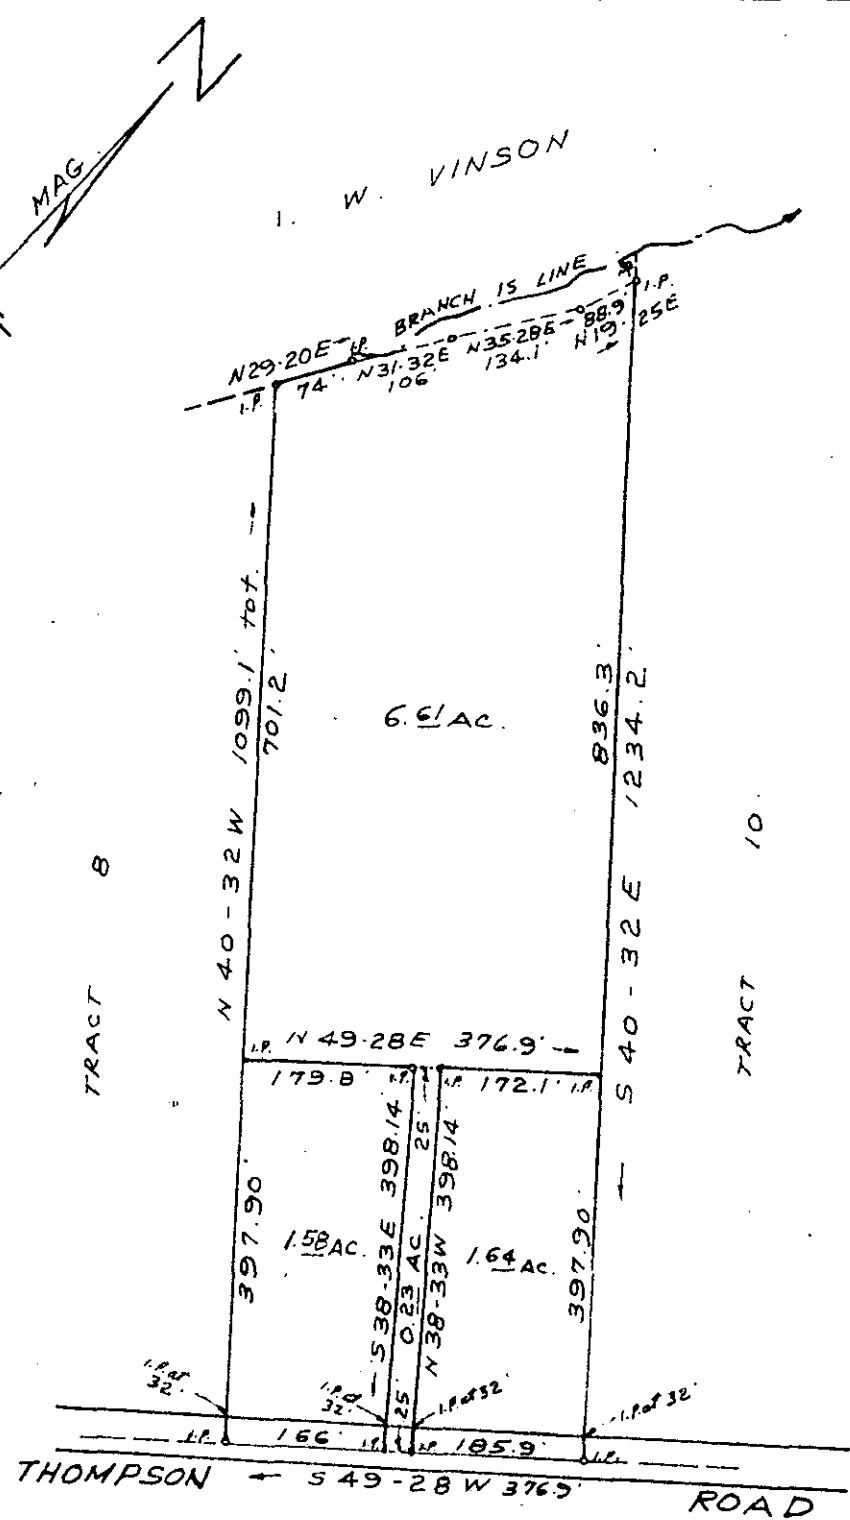

THIS PLAT IS NOT A SUBDIVISION
 AS DEFINED BY THE GREENVILLE
 COUNTY SUBDIVISION REGULATIONS.

12.1.14/78
 F. J. Tankersley
 Chairman, Secretary, or Director of
 Planning.
 Greenville County Planning Commission

GC10 -----3 DE14 78 1403

16Y-12


18092

DEC 14 1978

PROPERTY OF
URPS INC.

GREENVILLE COUNTY S. C.
SCALE 1" = 200' MAR. 16, 1978

REF: LOT NO. 9 ON PLAT OF
T. T. THOMPSON EST.

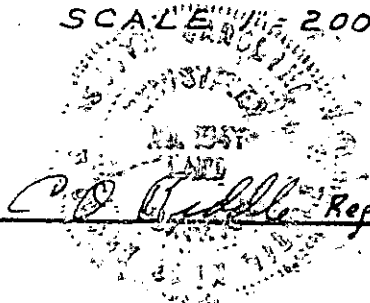

Rep. L.S. 1347 - Greenville, S.C.