


MICROFILMED

REF. PLAT. IN BOOK E E, PAGE 146
BLOCK BK. P. N^o M4.1 BLK. 1 LOT. 96

FILED
GREENVILLE, CO. S. C.
DEC 18 11 49 PM '78
DONNIE S. TANKERSLEY
R.M.C.

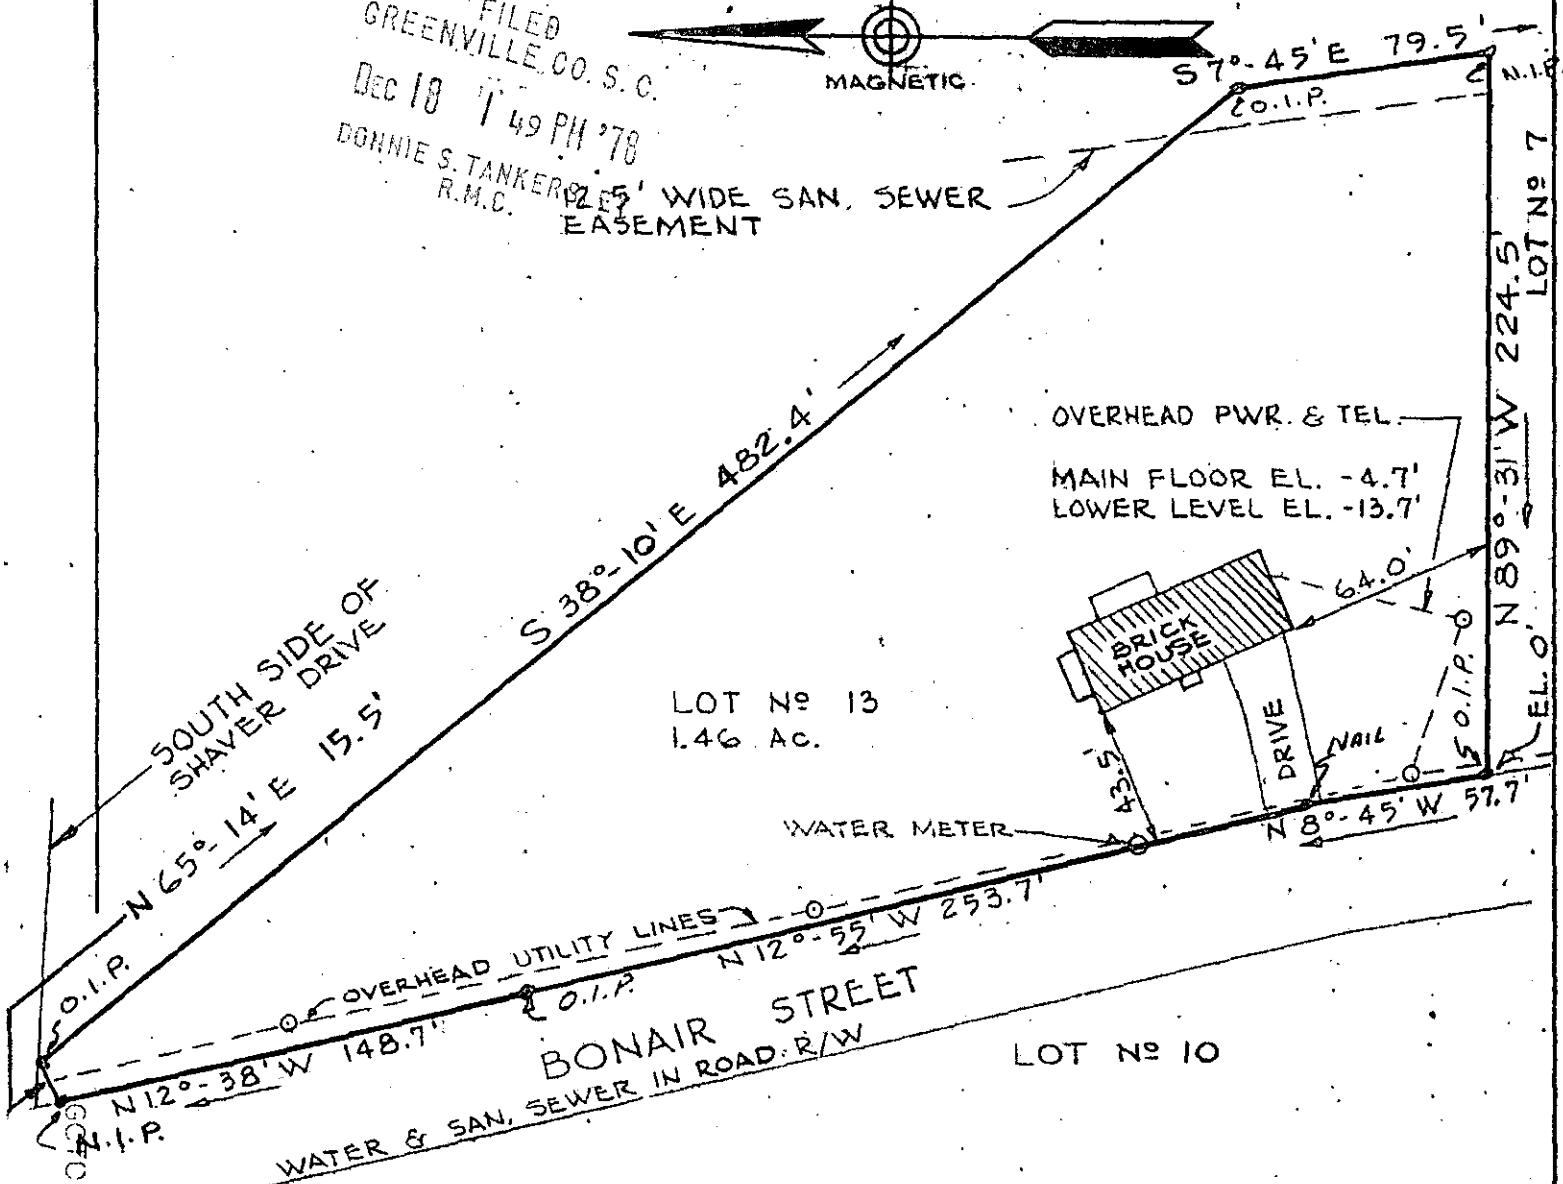

This is to certify that on the 2nd day of December 1978, I surveyed the property shown on this plat and that the property lines, walls and buildings are as shown hereon; that the buildings located on said lot do not encroach or project on adjacent streets or property; that no adjacent walls or buildings encroach or project on this lot and that there are no utility lines crossing this property except as shown, and that this structure is not within a flood plain. 18447

16-4-19

Hermit P. Gould
S.C. REG. NO. 4035

1 DE 18 78 1335

1.000CI



PROPERTY OF
WILLIAM E. & ELAINE K. FENSKE
AUSTIN TOWNSHIP, MAULDIN
GREENVILLE COUNTY
STATE OF SOUTH CAROLINA

GOULD & ASSOCIATES
SURVEYORS

TAYLORS

S. C.

SURVEY BY
E. B. P.C.
DRAWN BY
E. BIRD
CHECKED BY
K.T.G.
SCALE
1" = 60'
DATE
12-2-78