


MICROFILMED

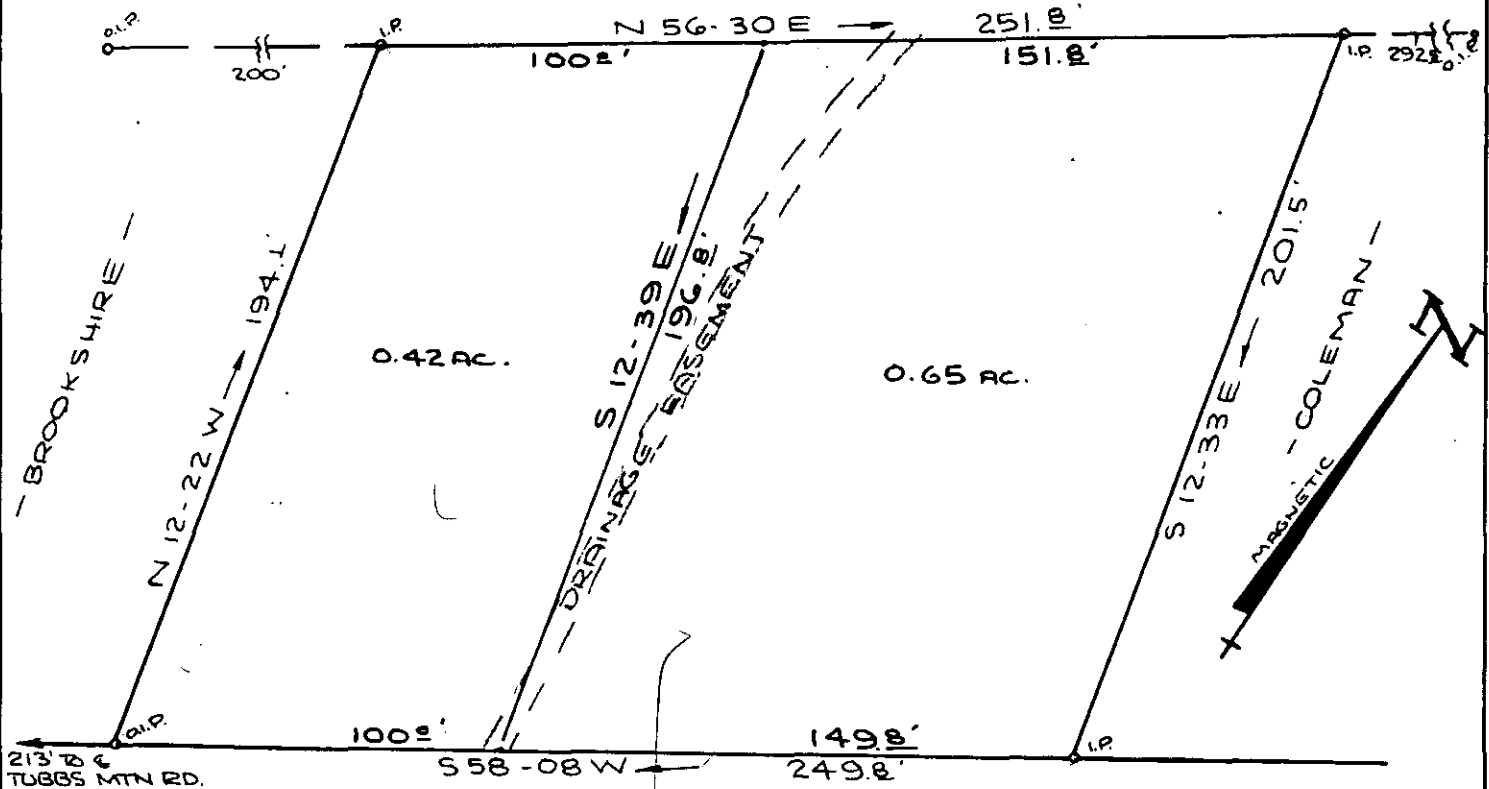

213' to TUGGS MTN RD.

COLEMAN PARK DR.

COLEMAN PARK DR.

COLEMAN

FILED
 GREENVILLE CO. S.C.
 JAN 22 4 52 PM '79
 DONNIE S. TANKERSLEY
 R.M.C.

PROPERTY OF
 GEORGE L. COLEMAN
 GEORGE L. COLEMAN, JR.
 CITY OF TRAVELERS REST GREENVILLE CO.
 SOUTH CAROLINA
 OCTOBER 16, 1978

21577

6Z-20

JAN 22 1979

SOUTH CAROLINA
 DEPARTMENT OF REVENUE
 STATE TAX COLLECTOR
 W. R. Williams
 15 MAIN ST.
 TRAVELERS REST, S.C.

RE. /L.S. #3979

GCTO 3 JA22 79 974
503.2 - 1 - PT. 1 FB. 27

SCALE 1"=50'

1.02