


MICROFILMED

REF. DEED BOOK 865, PP. 511.

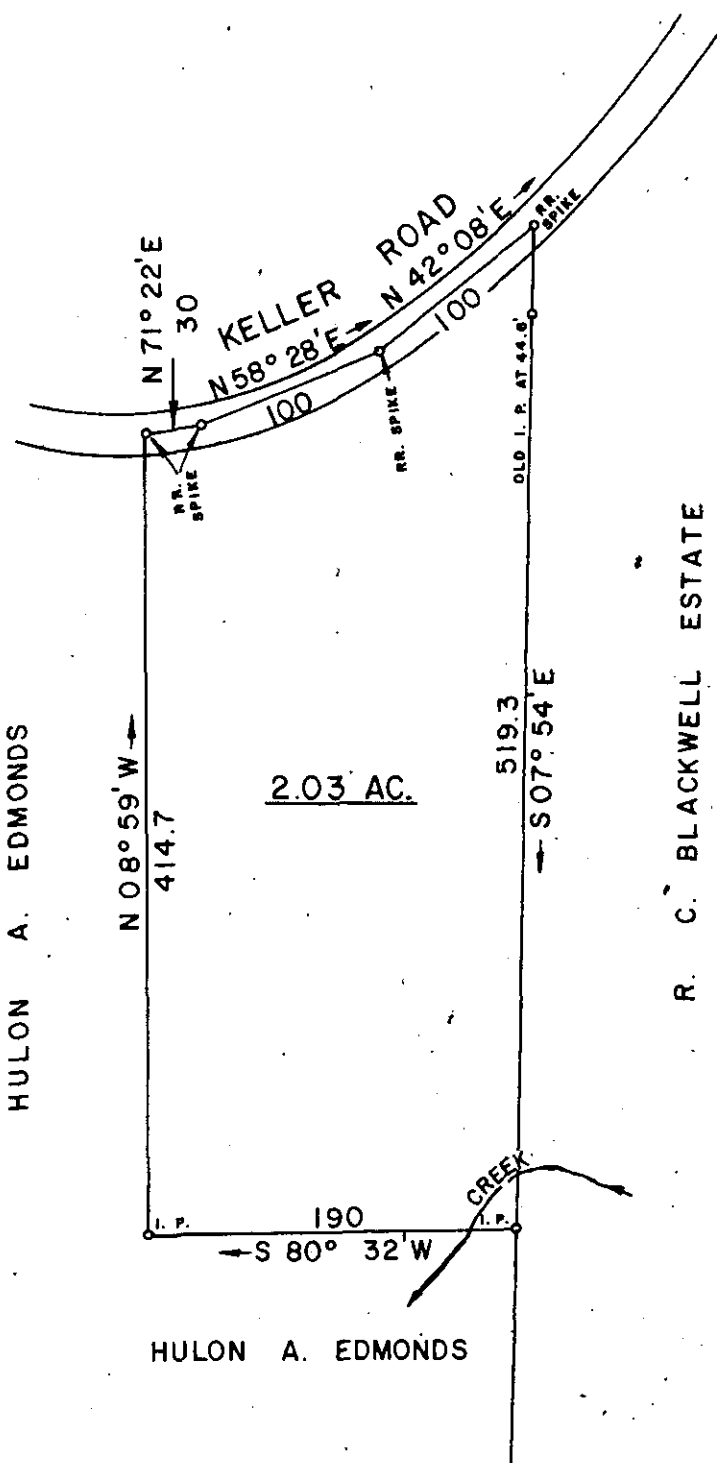

FILED
 GREENVILLE CO. S. C.
 MAY 4 11 41 AM '79
 DONNIE S. TANKERSLEY
 R.M.C.

32229

7-E-40


MAY 4 1979

SURVEY FOR
HULON LEE and VICKIE B. EDMONDS
 LOCATED APPROX. 8 MILES NORTHWEST OF GREER

COUNTY: GREENVILLE	COUNTY BLOCK MAP:	STATE: SOUTH CAROLINA
------------------------------	-------------------	---------------------------------

DATE: APRIL 20, 1979	SCALE 1" = 100'	FIELD CHIEF: G. A. W.	DRAWN BY: L. B. M.
-------------------------	--------------------	--------------------------	-----------------------

WOLFE & HUSKEY, INC. ENGINEERING and SURVEYING
 P. O. BOX 35 LYMAN, S. C. 29365

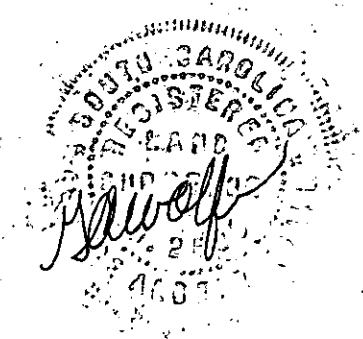

GCTO --- 1 MY 4 79 1043

1.00CI

79-1-42