

FILED
GREENVILLE CO. S. C.




MAY 4 4 11 PM '79

DONNIE S. TANKERSLEY
R.M.C.

REFERENCE:

PLAT ENTITLED "PROPERTY OF J. T. MOON"
BY H.S. BROCKMAN DATED MARCH 28, 1944

159

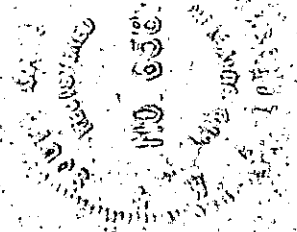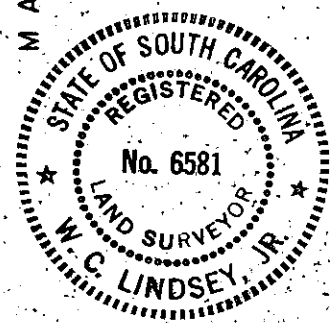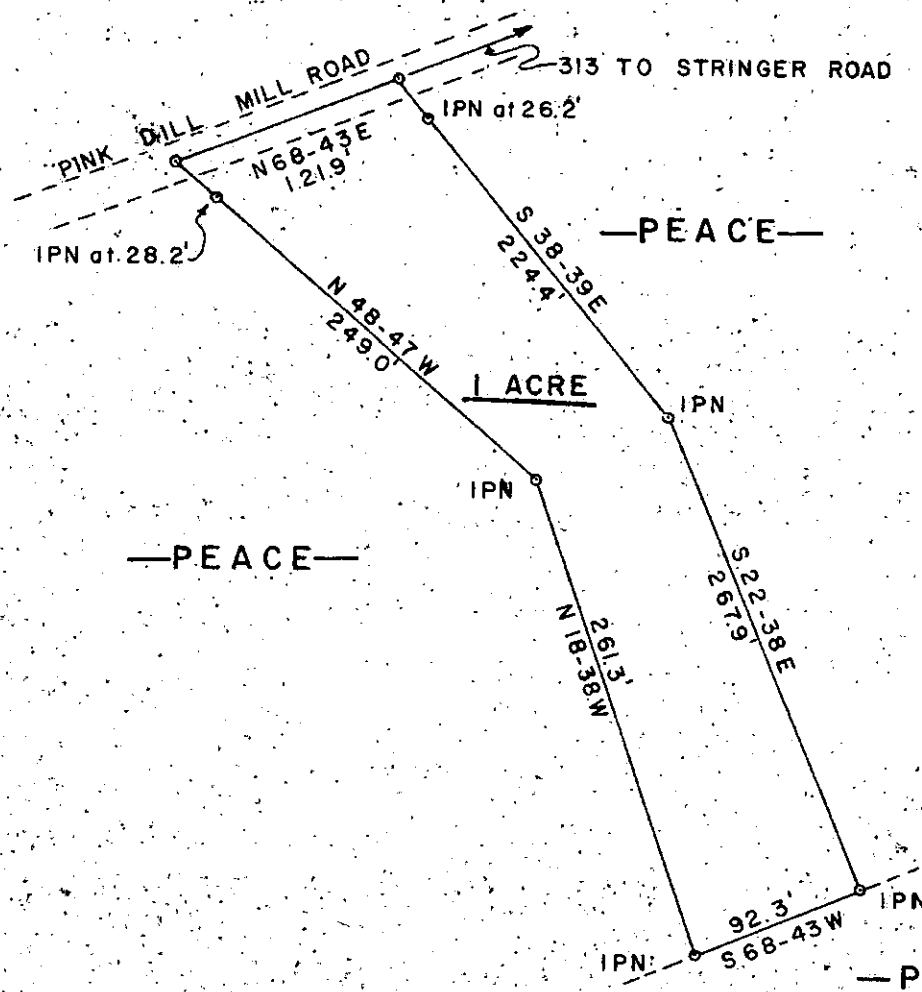

32233

MAY 4 1979

ME-42

J. J. PEACE ESTATE		
LOCATED IN HIGHLAND TWP GREENVILLE CO., SO. CAR.		
SCALE: 1" = 100'	APPROVED BY <i>W.C. Lindsey Jr.</i>	DRAWN BY: T. D. L.
DATE: 4-21-1979	SURVEYED FOR THERON L. PEACE	
LINDSEY & ASSOCIATES		DRAWING NUMBER 1127-B

MICROFILMED