


MICROFILMED

FILED
GREENVILLE CO. S. C.

MAY 4 1979
LARRIER
DONNIE S. TANKERSLEY
R.M.C.

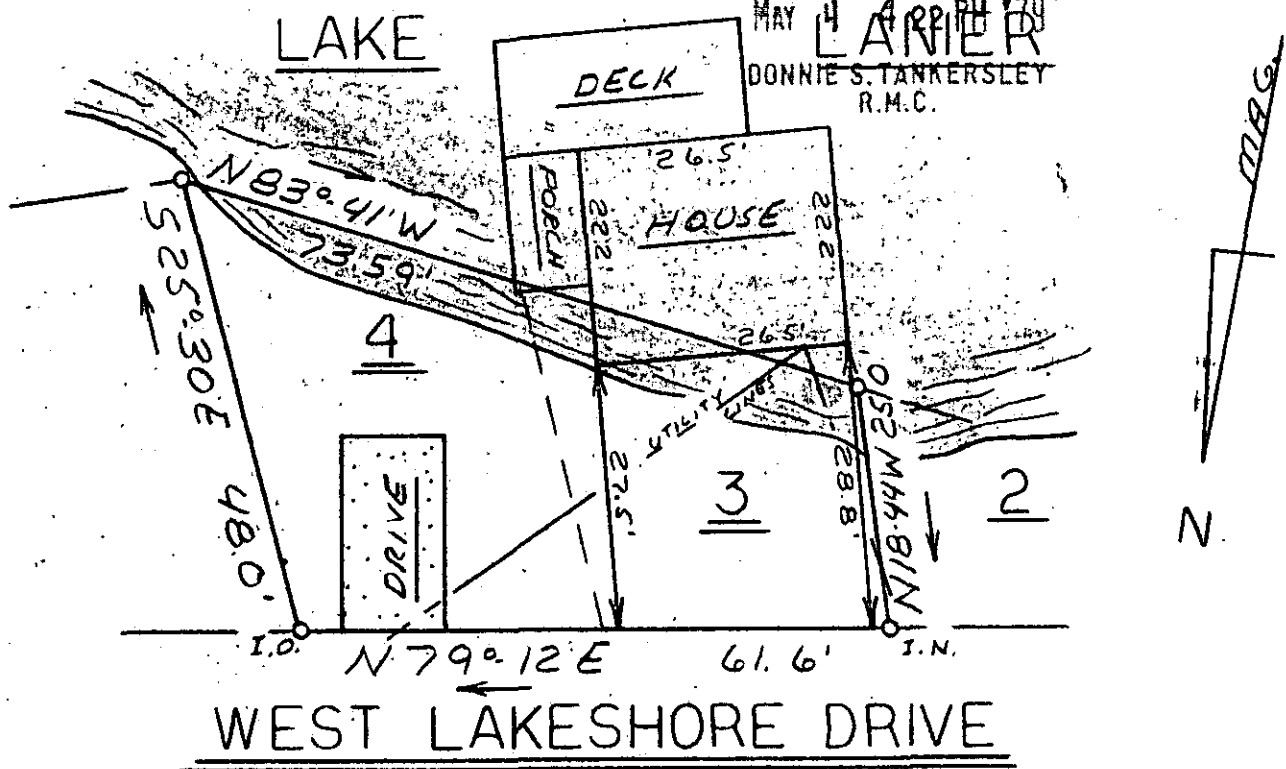

This is to certify that on April 11, 1979, I surveyed the property shown on this plat, known as Lots 3 & 4 on Plat of Julian Calhoun Property, recorded in the RMC Office of Greenville County in Plat Book 00 on Page 424, and that the property lines, walls and buildings are as shown hereon; that the building located on said lot does not encroach or project on adjacent streets or property, and that no adjacent walls or buildings encroach or project on said premises, and that no utility lines cross this property except as shown hereon. Finish floor of this house is not located in a designated flood hazard area.

James R. Freeland
James R. Freeland RLS & PE 4781

MAY 4 1979

✓ 7-E-44

32266

GCTO ----- 3 MY 4 79

588

1.0 OCT



SEAL

**STATE OF SOUTH CAROLINA
GREENVILLE COUNTY**

JULIAN CALHOUN PROPERTY

LOTS 3 & 4

PROPERTY OF

J.R. ANTHONY JR.

MERN P. ANTHONY

FREELAND & ASSOCIATES
Engineers • Land Surveyors

GREENVILLE, S. C.

SURVEY H. H.

DRAWN M. C.

CHECK RKP

SCALE 1" = 20'

DATE 4-14-79

DWG. NO. 79-3198