


MICROFILMED

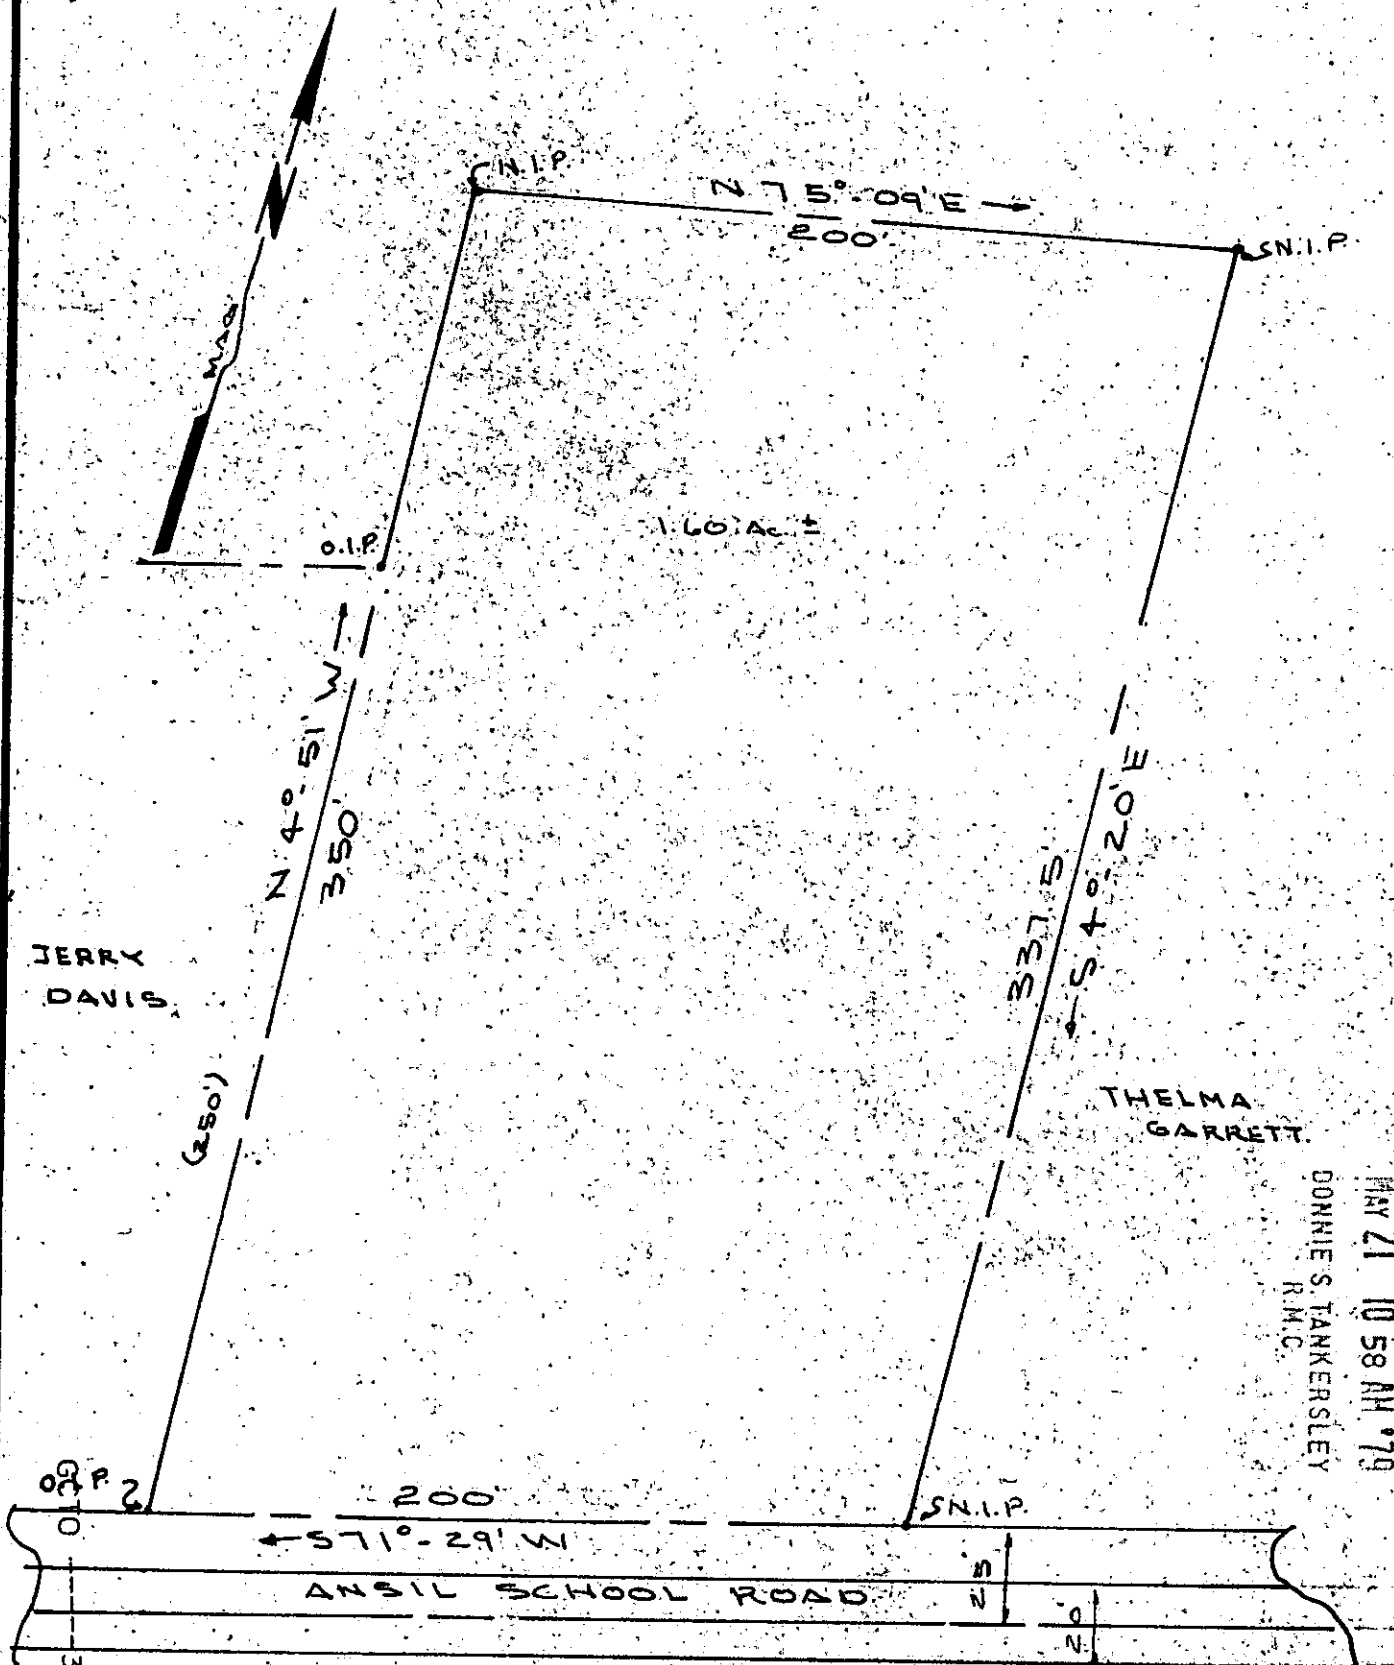

JERRY DAVIS


THELMA GARRETT

FILED
 GREENVILLE CO. S. C.
 MAY 21 10 58 AM '79
 DONNIE S. TANKERSLEY
 R.M.C.

I CERTIFY THIS ABOVE TRACT
 HAS BEEN SURVEYED AND IS
 AS SHOWN.
 GREENVILLE COUNTY
 GREEN, S.C.

34110 *Kenneth J. Gould*
 S.C. REG. NO. 4035

MAY 21 1979

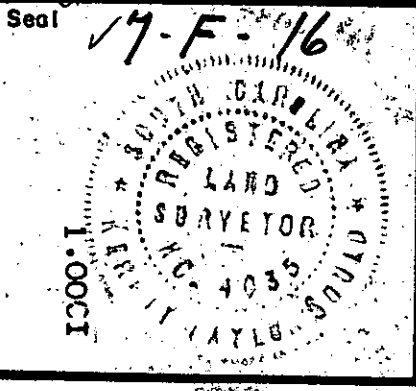

PROPERTY
OF
WADE T. & BEVERLY R.
RAINEY

GOULD & ASSOC
 SURVEYORS
 TAYLORS, S. C.

Drawn By K.T.G.
 Checked By
 Scale 1" = 50'
 Date 4-18-79
 File No.
 Dwg. No.