


FILED
 GREENVILLE CO. S.C.
 JUL 27 9 20 AM '79
 DONNIE S. TANKERSLEY
 R.M.C.

REF. P. 1-20-71
 BK 3-4-5-20-28
 DEPT. OF REG.
 CHICK SPRINGS TOWNSHIP
 CITY OF GREER

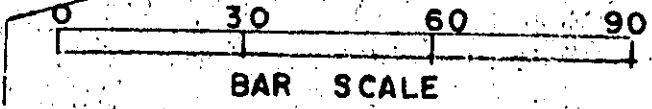

I CERTIFY THE ABOVE STRIP
 OF LAND HAS BEEN SURVEYED
 AND IS AS SHOWN.

NORTH AVE.
James T. Gould
 S.C. REG. NO 4035 3119

7-N-2

JUL 27 1979

Seal 	PROPERTY OF McELRATH & TUCKER	Drawn By K.T.G.
	GREER, S.C.	Checked By
	GOULD & ASSOC SURVEYORS TAYLORS, S.C.	Scale 1" = 30'
		Date 4-28-79
		File No.