


MICROFILMED

JONES

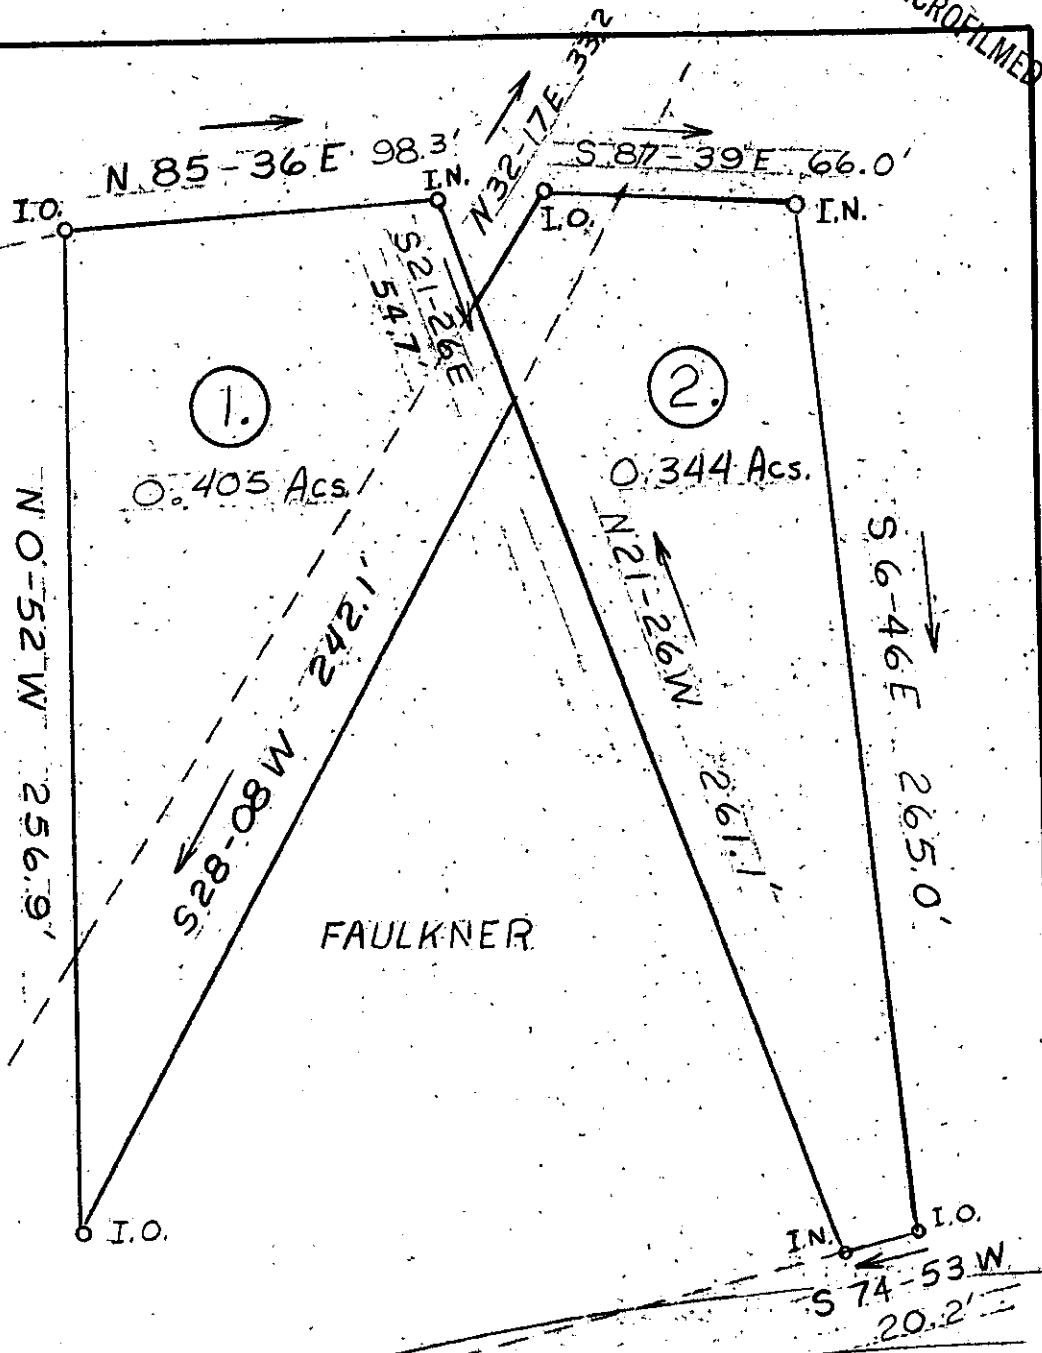

FAULKNER

FAULKNER

FILED
 GREENVILLE CO. S.C.
 OCT 25 3 26 PM '79
 DONNIE S. TARKERSLEY
 R.M.C.

RUTLEDGE LAKE RD.

OCT 25 1979
 JK-25 13982



SEAL

STATE OF SOUTH CAROLINA
 GREENVILLE COUNTY

SURVEY FOR

TRACT 1 - SARA CARTESE FAULKNER

TRACT 2 - DONNY JONES

FREELAND & ASSOCIATES
 Engineers • Land Surveyors

GREENVILLE, S.C.

SURVEY	D.G.
DRAWN	D.G.
CHECK	F.E.L.
SCALE	1" = 50'
DATE	10/2/1979
DWG. NO.	79-2847

GCTO --- 10C25 79 296 3.00CI