

MICROFILMED

NOT IN A FLOOD PLAIN.
ENCLOSUREMENTS AS
SHOWN.
EASEMENTS AS SHOWN.

LOT 137

LOT 138

LOT 3

DUKE
POWER

S 63° 17' E

95.0' 10"

UTILITY
EASEMENT

LOT 1

LOT 2

S 49° 49' W

HOUSE LOCATED
ON LOT THIS DATE
9-7-79. (K.G.)

FILED
GREENVILLE CO. S.C.
OCT 25 8 58 AM '79
DONNIE S. TANKERSLEY
R.M.C.

TO STALLING
ROAD


GINGER LANE

13837


" PEBBLE CREEK "
PHASE 4

OCT 25 1979

CHICK SPRINGS TOWNSHIP
GREENVILLE CO.
TAYLORS, S.C.
PLAT BK. 7C PG. 25

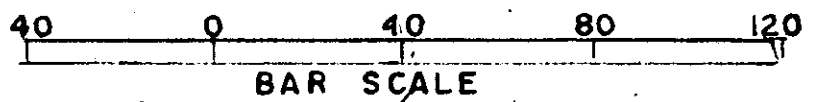

Hermit P. Gould
S.C. REG. NO 4035
RESURVEYED AS SHOWN.

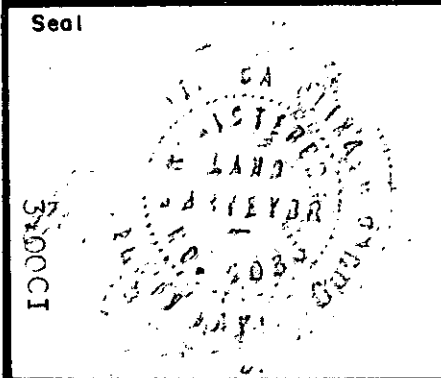

PROPERTY
OF
JAMES A. GALLAGHER
TAYLORS, S.C.
GOULD & ASSOC
SURVEYORS
TAYLORS, S.C.

Drawn By K.T.G.
Checked By
Scale 1" = 40'
Date 8/ / 79
File No.
Dwg. No.

CGTD -- 1002579 203