


I HEREBY CERTIFY THAT THE RATIO OF PRECISION OF THE FIELD SURVEY IS 1/3800 AS SHOWN HEREON AND THE AREAS WERE DETERMINED BY D M D METHOD OF AREA CALCULATION.

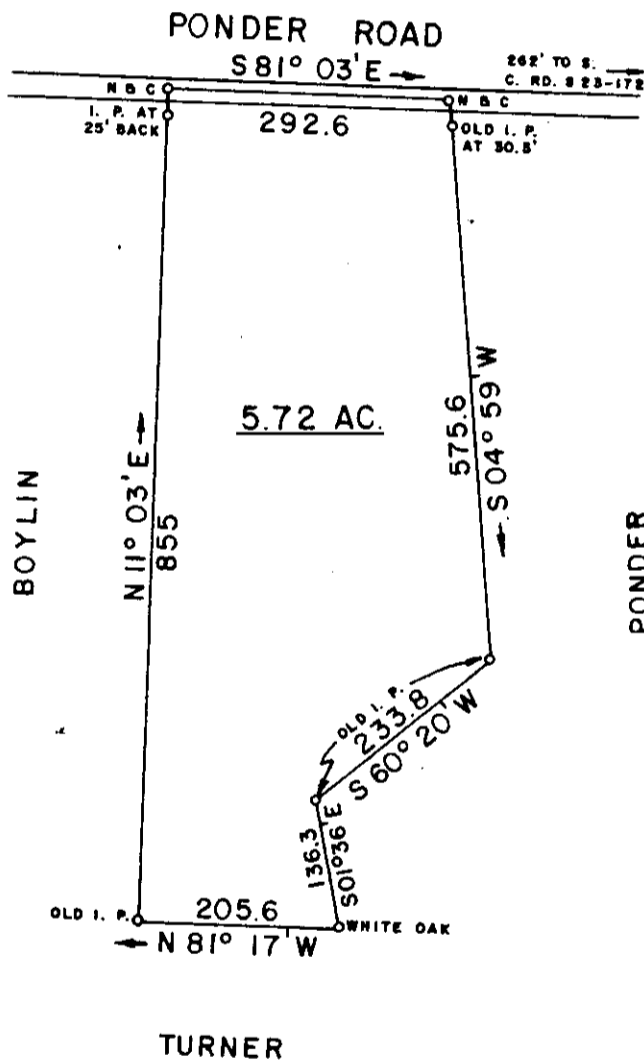

MICROFILMED



FILED
 GREENVILLE CO. S. C.
 NOV 5 11 25 AM '79
 DONNIE S. TANKERSLEY
 R.M.C.

7-K-76

15369

1979

SURVEY FOR
ELLIS D. and JEAN L. McCULLAH
 LOCATED APPROX. 4 MILES NORTH OF GREER

COUNTY: GREENVILLE	COUNTY BLOCK MAP 618.1-1-5.1	STATE: SOUTH CAROLINA
DATE: OCTOBER 23, 1979	FIELD CHIEF: G. A. WOLFE	DRAWN BY: L. B. MORROW
REVISED:		

SCALE 1" = 200'



WOLFE & HUSKEY, INC. ENGINEERING and SURVEYING
 P. O. BOX 35 LYMAN, S. C. 29365

3.00CI

79-12-25