


MICROFILMED

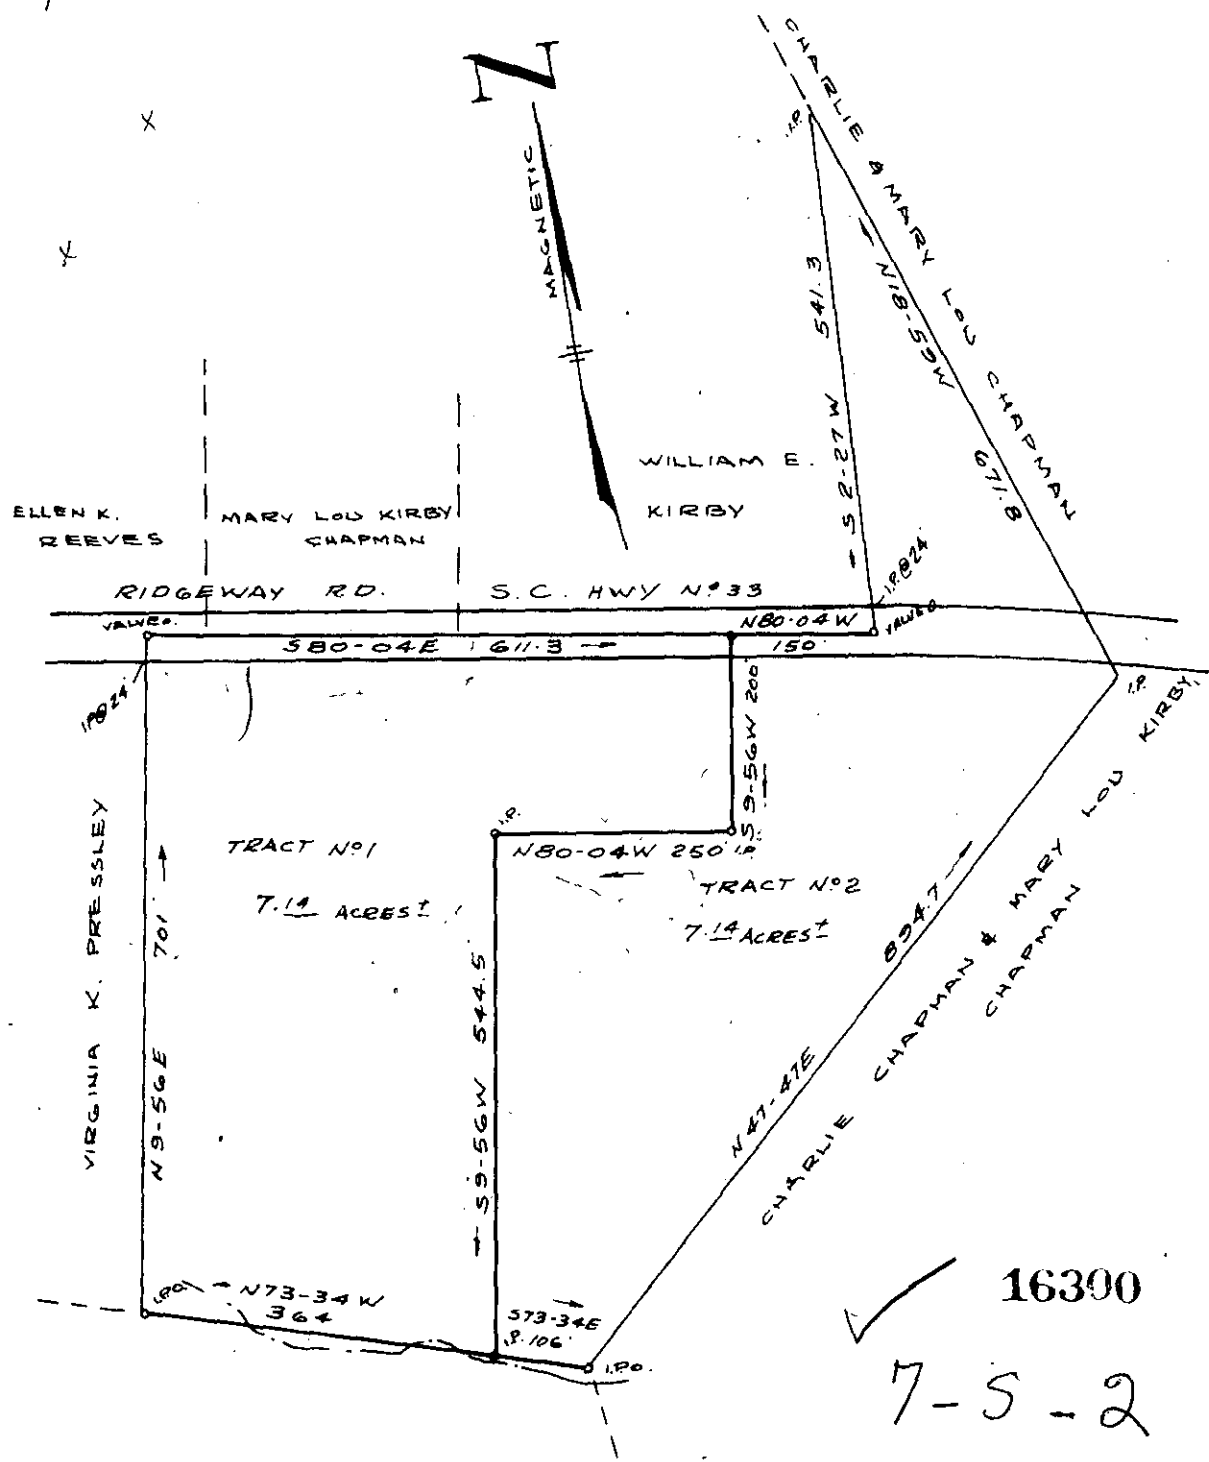

FILED  
 GREENVILLE CO. S. C.  
 NOV 13 12 54 PM '79  
 DONNIE S. TANKERSLEY  
 R.M.C.  
 NOV 13 1979

GCTO -----2 NO13 79 1415  
 3.00CI

16300  
 7-5-2

ROAD LINE,  
 DIVIDING LINE AND SOUTH  
 BOUNDARY LINE SURVEYED  
 THIS DATE, REMAINING  
 LINES PLOTTED FROM A  
 PLAT BY F.E. RAGSDALE DATED  
 JUNE 2, 1966 14.38 ACRES ±.

PROPERTY OF  
 "LINDA K. GAMBRELL  
 AND  
 PATRICIA ANN DAVIS  
 GREENVILLE, CO S. C.  
 SCALE 1"=200'



JAMES L. STRICKLAND REG. L.S. NO 4042 GREENVILLE, S. C.