


NOT IN A FLOOD PLAIN.
NO ENCROACHMENT, EXCEPT
AS SHOWN.


(13)

(14)

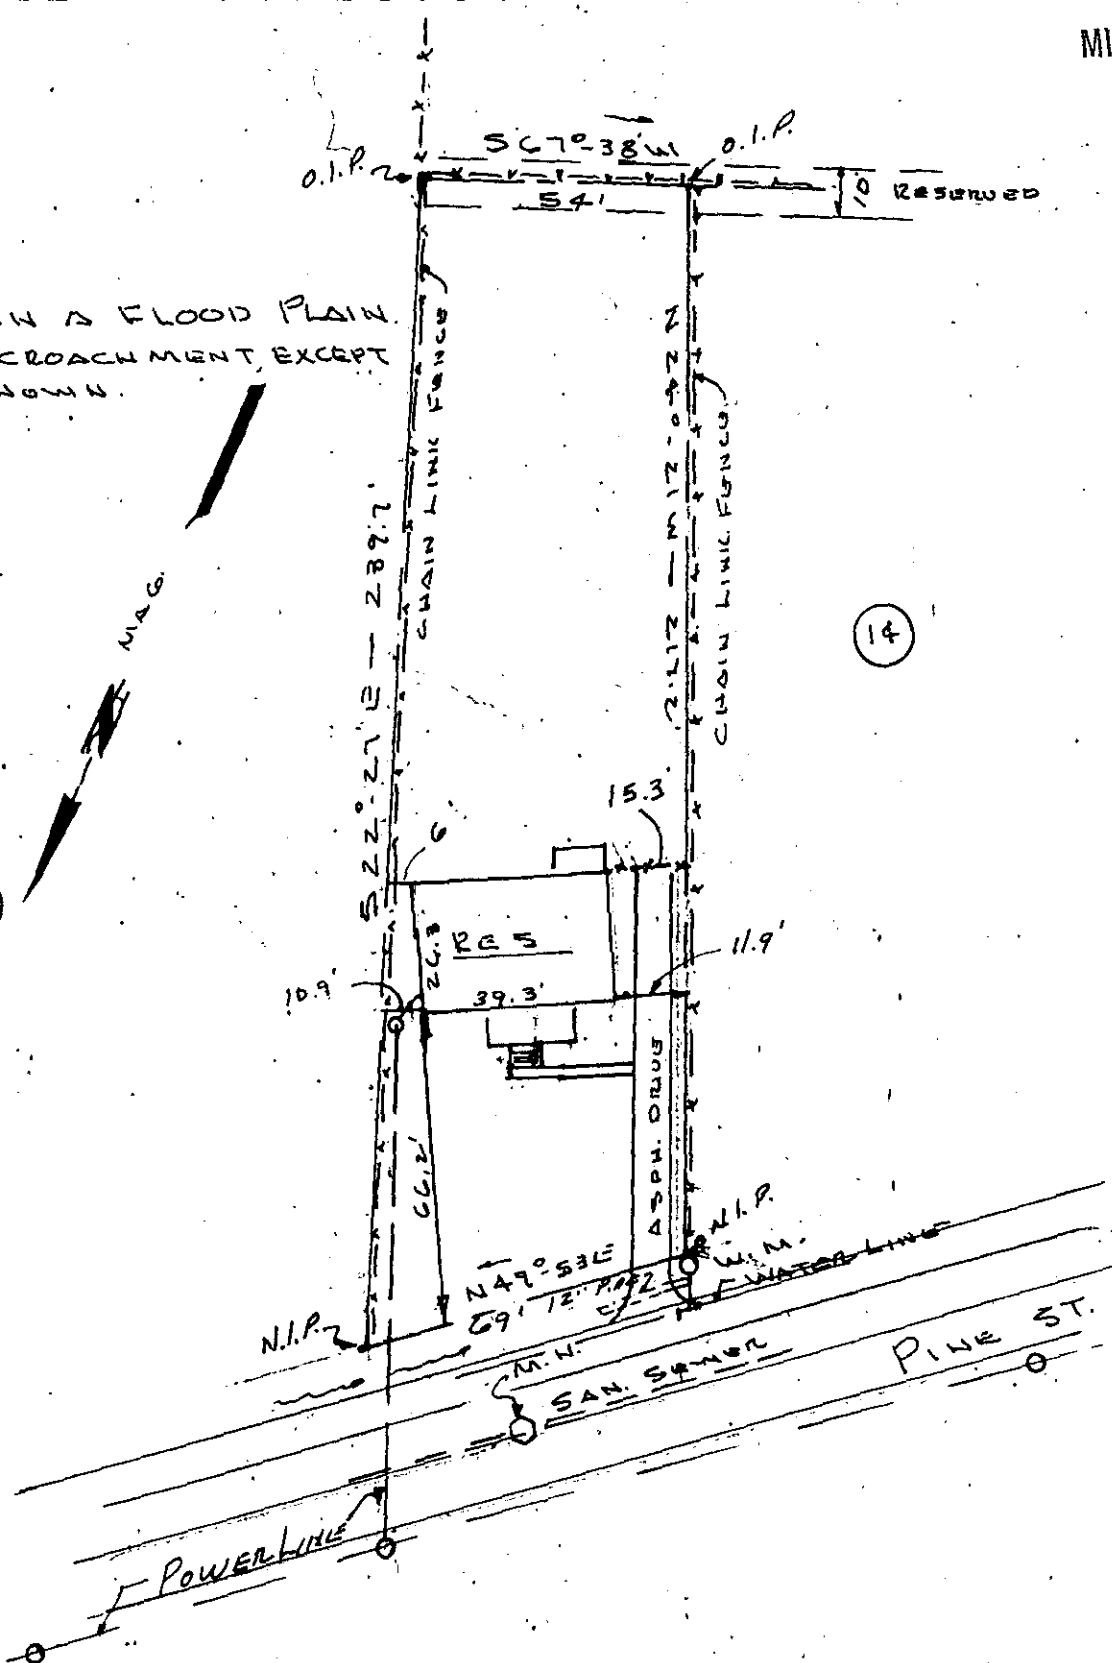

FILED
 GREENVILLE CO. S.C.
 NOV 15 3 49 PM '79
 DONNIE S. TANKERSLEY
 R.M.C.

REF. PLAT BK. "L" PG. 14 & 15
 PLAT BK. "C" PG. 35
 THE ABOVE IS A PORTION OF
 ORIG. LOTS 12 & 13. (BLOCK G.)

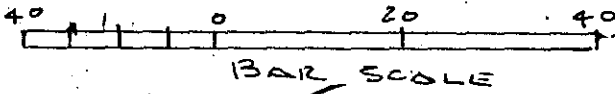

BAR SCALE


16584 7-5-9

GREENVILLE CO.
 GREENVILLE, S.C.
 ABOVE PROP. RESURVEYED
 AND IS AS SHOWN.

James T. Gould
 S.C. REG. NO 4035

NOV 15 1979

Seal

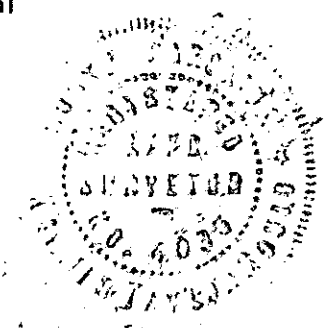

PROPERTY
 OF
RONALD BRAY
 WOODVILLE HEIGHTS
 GOULD & ASSOC
 SURVEYORS
 TAYLORS, S. C.

Drawn By K.T.G.
 Checked By
 Scale 1" = 40'
 Date 11-16-79
 File No.
 Dwg. No.