

616-6-1

MICROFILMED

FILED
GREENVILLE CO. S. C.


L. J. ROE

DEC 27 9 33 AM '79

DONNIE S. TANKERSLEY
R.M. 65.5

MAG NORTH

MAIN ST (SC # 14)

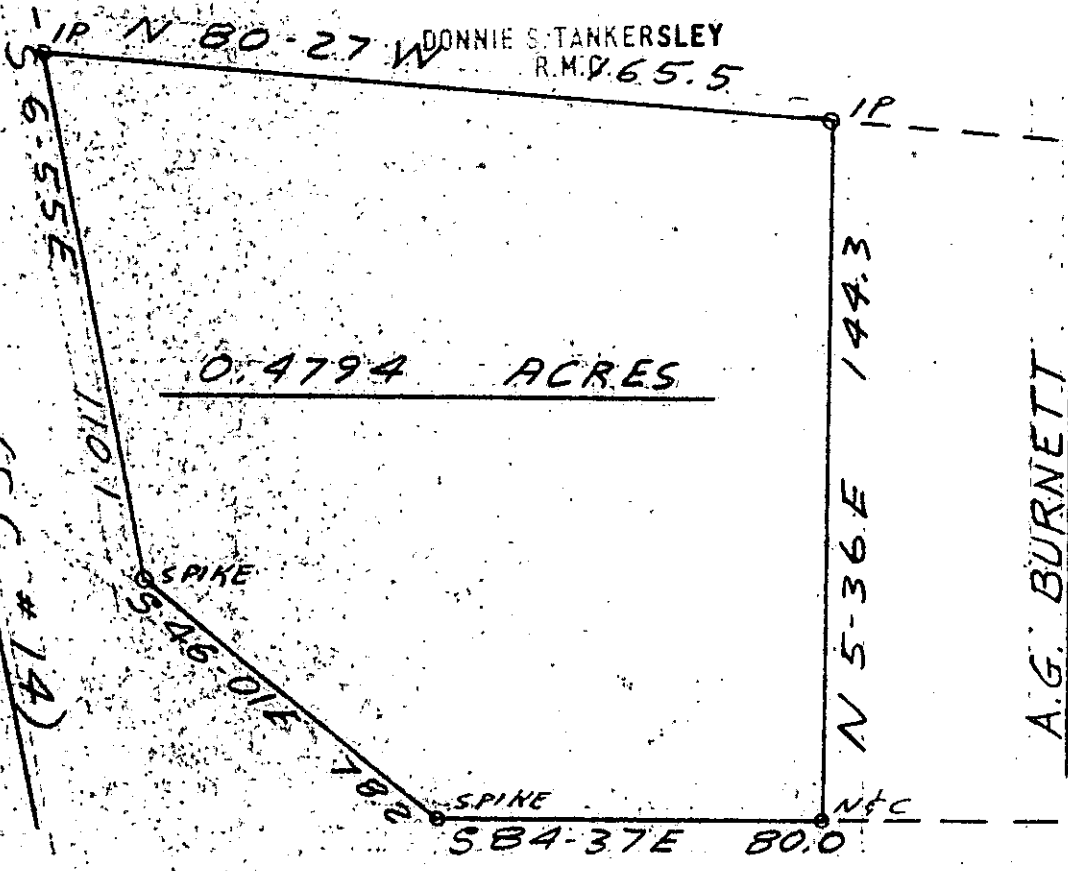

0.4794 ACRES

A.G. BURNETT

WADE HAMPTON BLVD.

TT-24

20532

GC10 -----3 DE 27 79

BK. 616-6-1



STATE OF SOUTH CAROLINA
GREENVILLE COUNTY

FREELAND & ASSOCIATES
Engineers • Land Surveyors

GREENVILLE, S. C.

PROPERTY OF

C.H. ROE JR., ET AL.

SURVEY	DG
DRAWN	JRF
CHECK	WBH
SCALE	1" = 40'
DATE	1-9-79
DWG. NO.	79-2746

SEAL