


REF. - PART OF BLK. BK. PARCEL 538.7-1-29

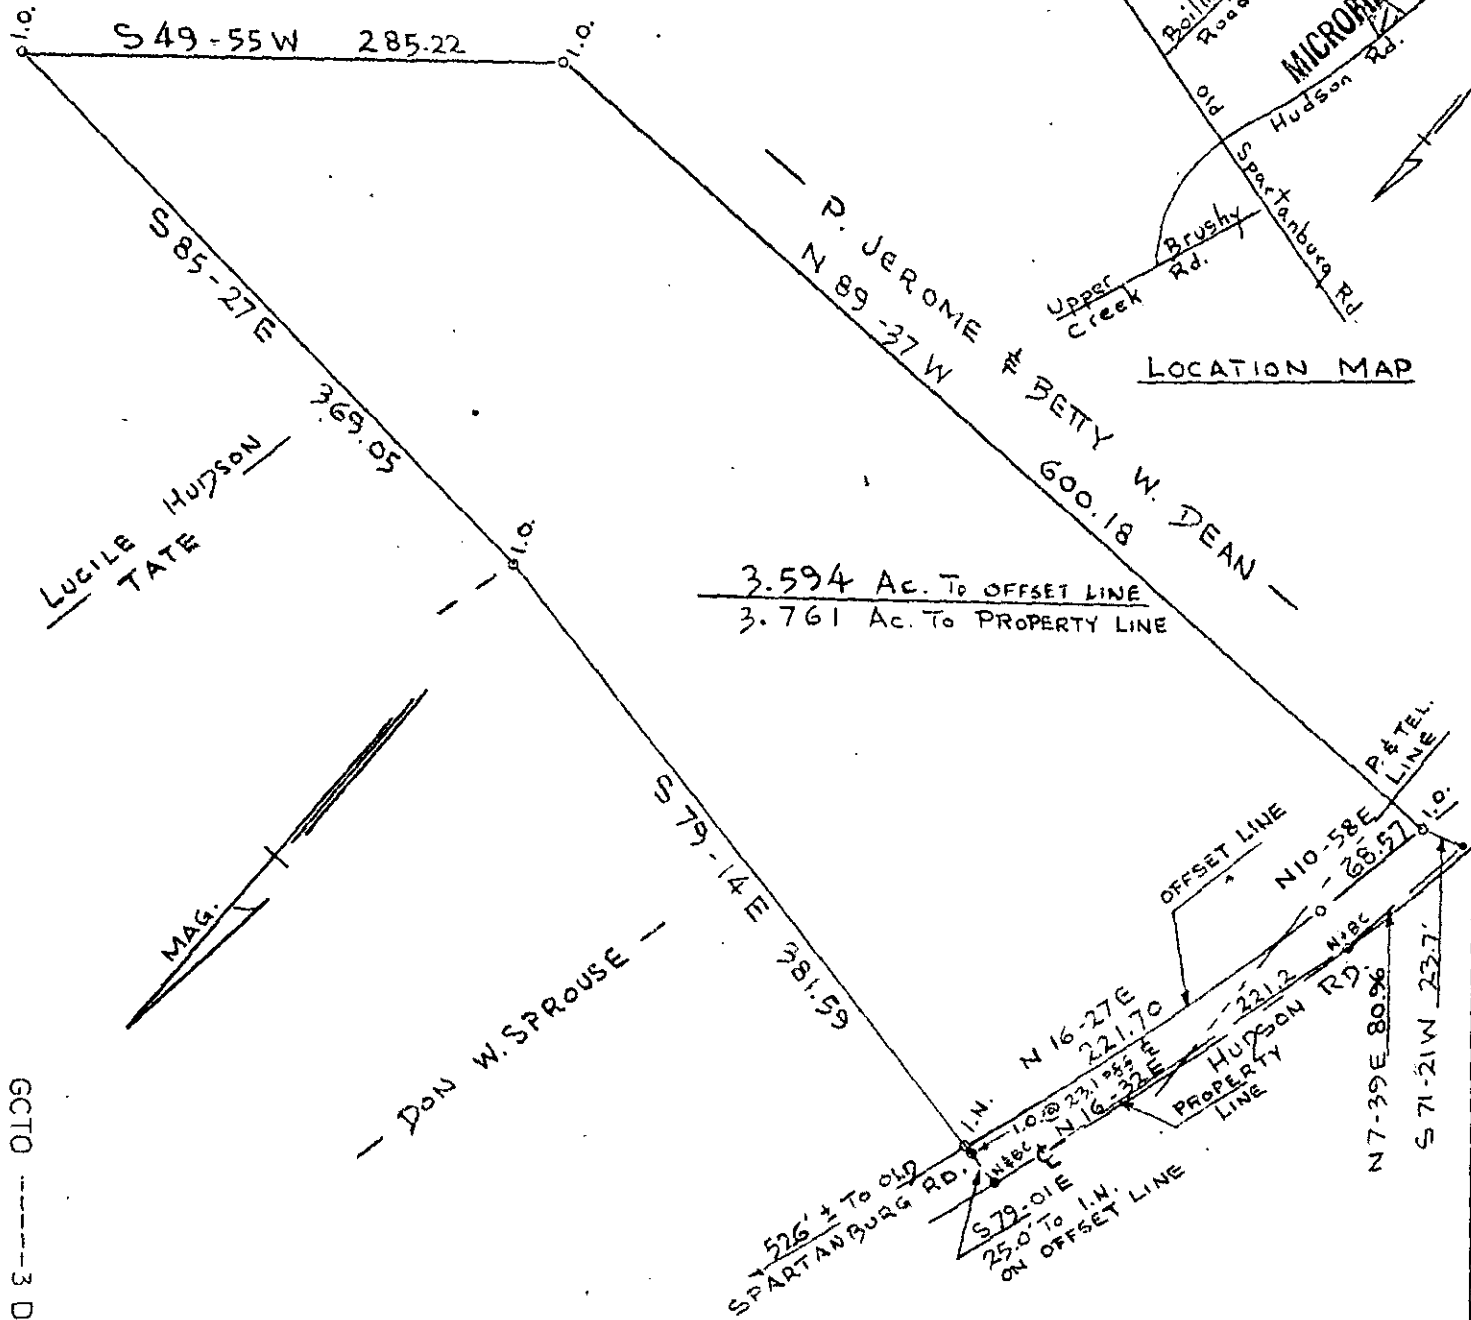

GCTO -----3 DE31 79 772


SURVEY FOR
P. JEROME DEAN & BETTY W. DEAN
 GREENVILLE CO., S.C.

SCALE 1" = 100'
 DEC. 26, 1979
 20851

7-T-3.8

FILED
 GREENVILLE CO., S.C.
 DEC 31 3 48 PM '79
 DONNIE S. TANKERSLEY
 R.M.C.

I CERTIFY THAT THIS PLAT WAS PREPARED
 FROM AN ACTUAL FIELD SURVEY & THAT
 MADE UNDER MY SUPERVISION

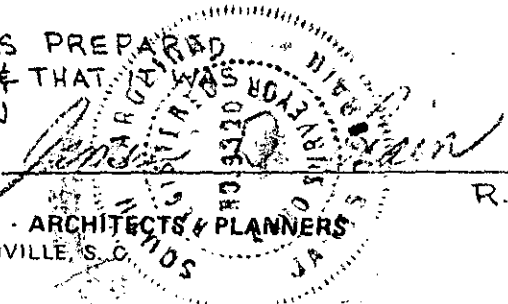

PIEDMONT ENGINEERS - ARCHITECTS & PLANNERS
 GREENVILLE, S.C.

- O. - IRON PIN OLD
- I.N. - IRON PIN NEW
- N & B C - NAIL & BOTTLE CAP

R. L. S. No. 3320

3.000