


MICROFILMED

FILED  
GREENVILLE CO. S. C.  
FEB 20 3 29 PM '80  
DONNIE S. TANKERSLEY  
R.M.C.

NGUYEN

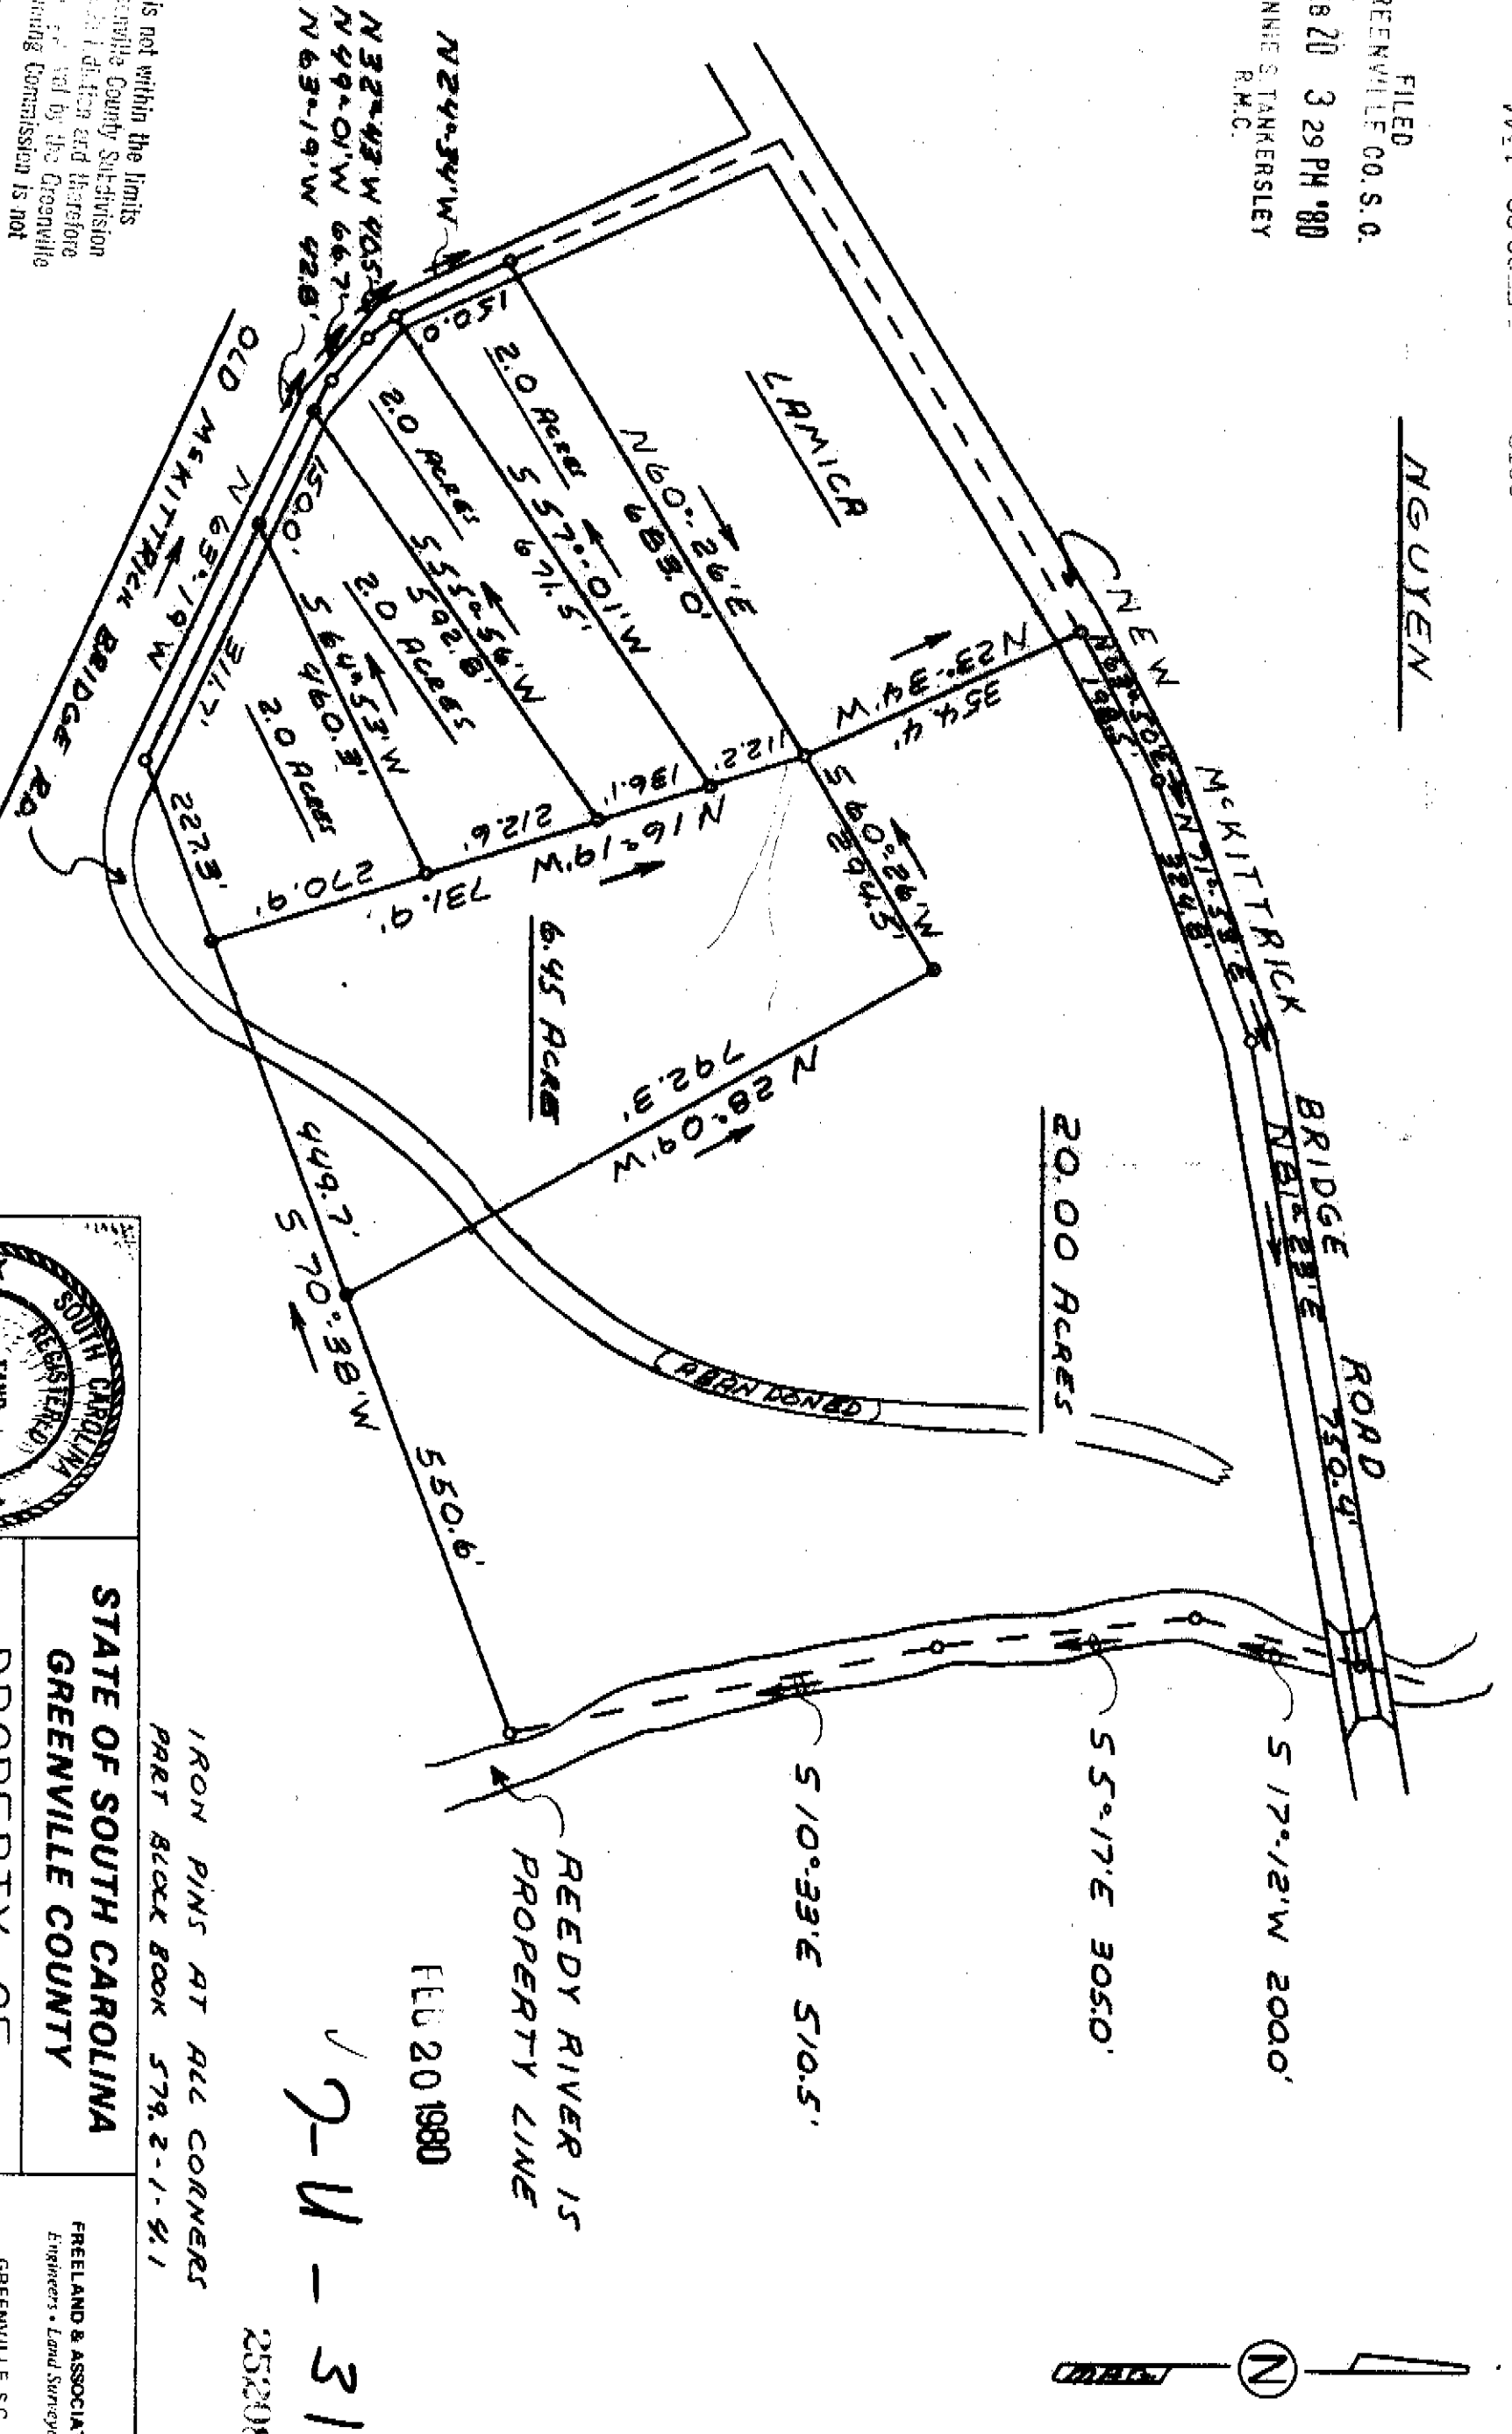

This plot is not within the limits of the Greenville County Subdivision Record and therefore the Greenville County Planning Commission is not required.

2-20-80 *Z. J. Jordan*  
Greenville County Planning Commission

I hereby certify that the ratio of reduction of this field survey is 1" = 200' as shown herein and the copy was prepared by my report.

*James K. Freeland*  
James K. Freeland, L.S. & S.M.



STATE OF SOUTH CAROLINA  
GREENVILLE COUNTY

PROPERTY OF

IV. NGUYEN


IRON PINS AT ALL CORNERS  
PART BOOK 579.2-1-4.1

FEB 20 1980

9-U-31

25208

REEDY RIVER IS  
PROPERTY LINE

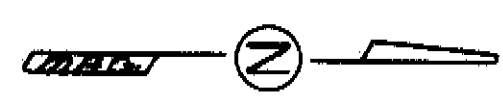

SURVEY	H.H.
DRAWN	M.C.
CHECK	M.C.
SCALE	1" = 200'
DATE	1-22-80
DWG. NO.	C-7

FREELAND & ASSOCIATES  
Engineers & Land Surveyors  
GREENVILLE, S.C.

MICROFILMED