


MICROFILMED


FILED  
GREENVILLE CO. S. C.  
APR 1 11 37 AM '80  
DONNICK TAMMERSLEY  
S.M.C.

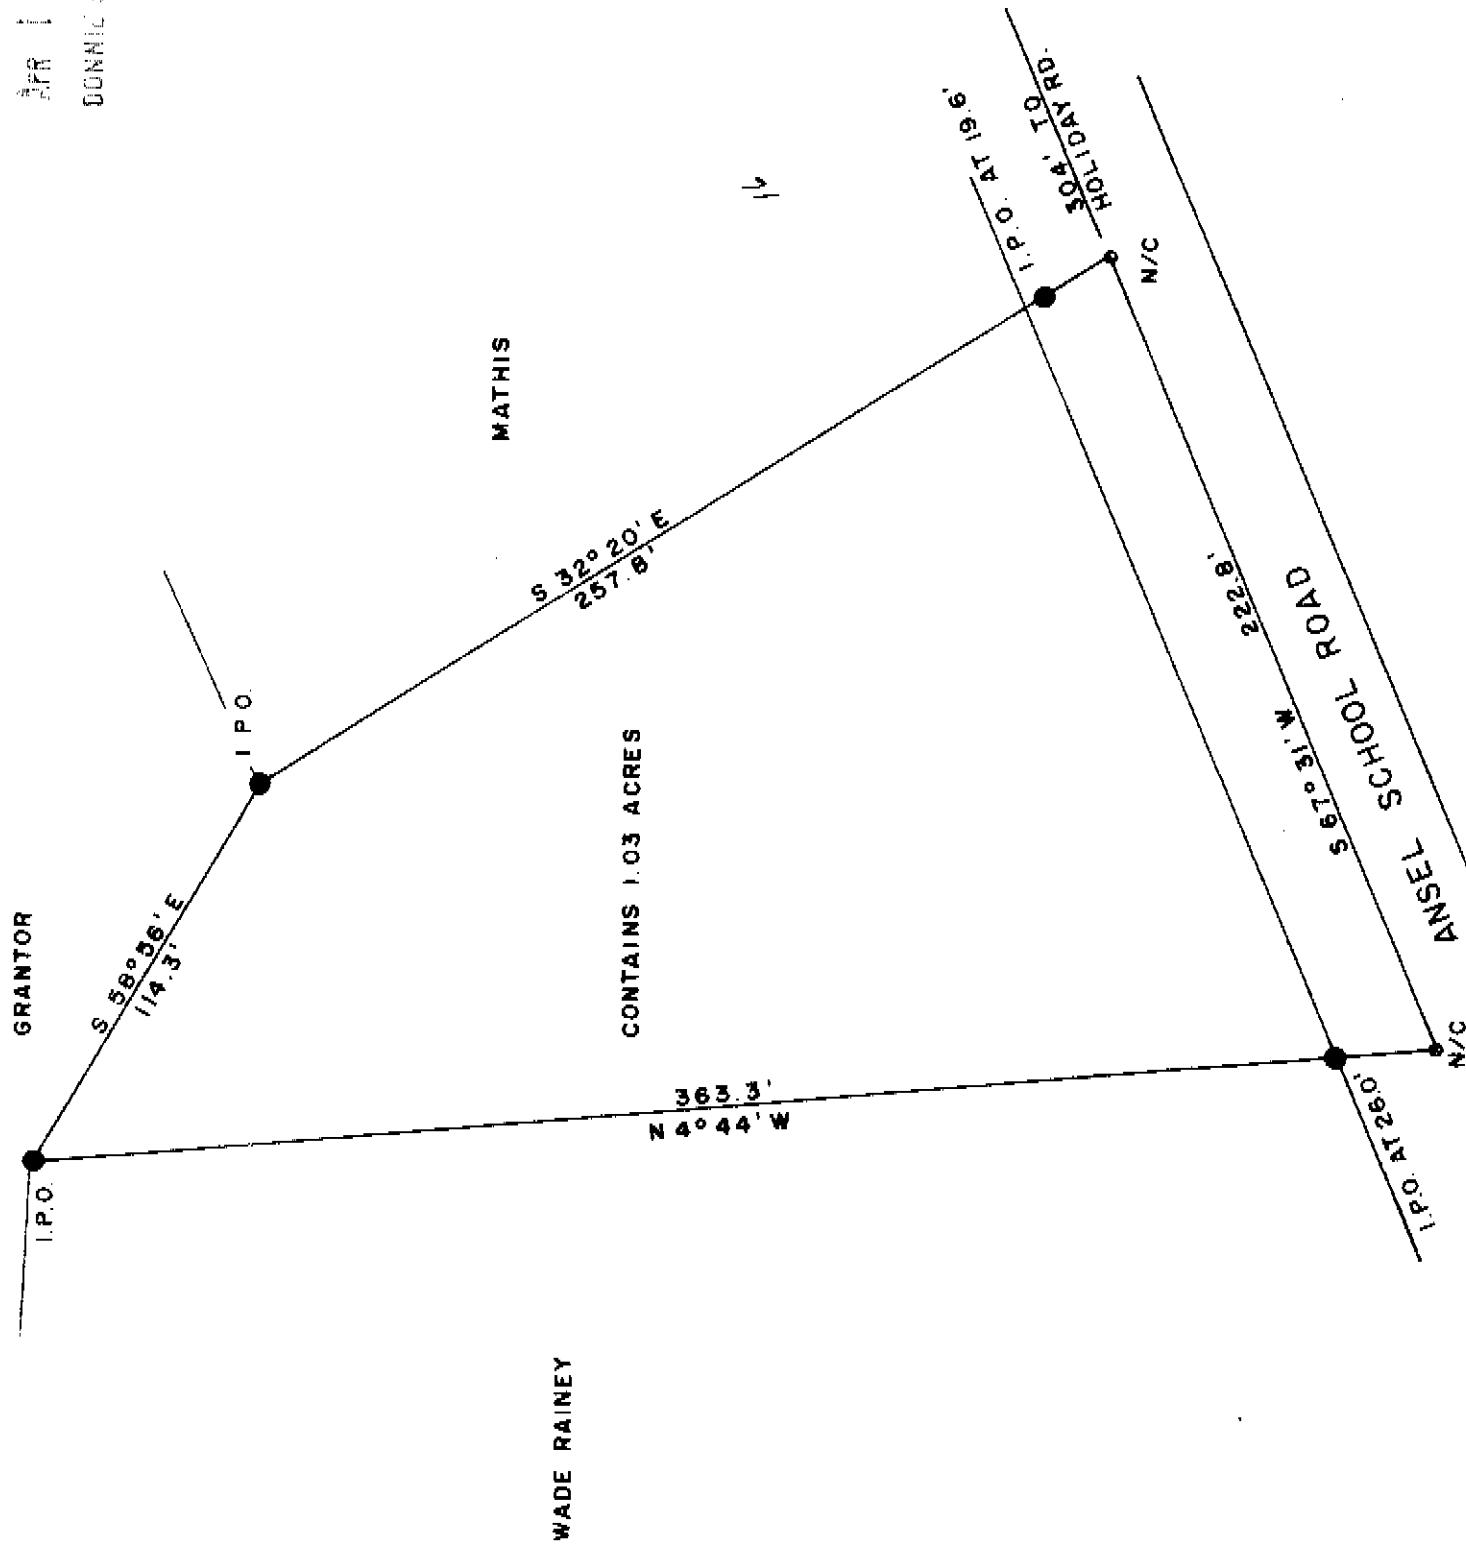

MATHIS

CONTAINS 1.03 ACRES


WADE RAINEY

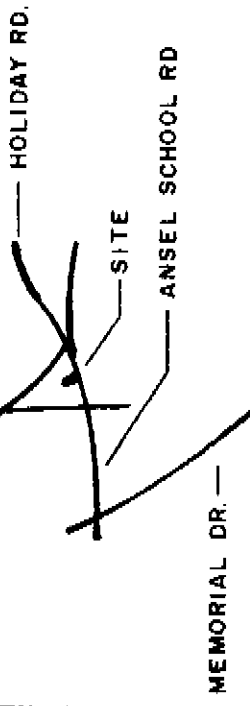

LOCATION MAP

I HEREBY CERTIFY THAT I HAVE SURVEYED THE PROPERTY SHOWN AND THAT THE MEASUREMENTS SHOWN ARE CORRECT.

REFERENCE:  
PLAT FOR THELMA GARRETT BY TERRY DILL  
DATED JAN. 10, 1963.

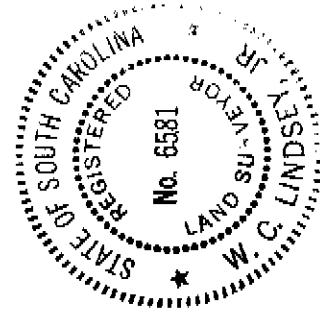

APR 1 1980 1" = 50'

scale feet

THELMA GARRETT ESTATE  
LOCATED IN

O'NEAL TWP., GREENVILLE CO., S. C.

SCALE: 1" = 50'  
DATE: 3-7-1980

APPROVED BY  
*W.C. Lindsey Jr.*

DRAWN BY WCL

SURVEYED FOR

CATHERINE P. SOUTHERLAND  
SURVEYED BY  
LINDSEY & ASSOC. 1222

29117

7-66-58