
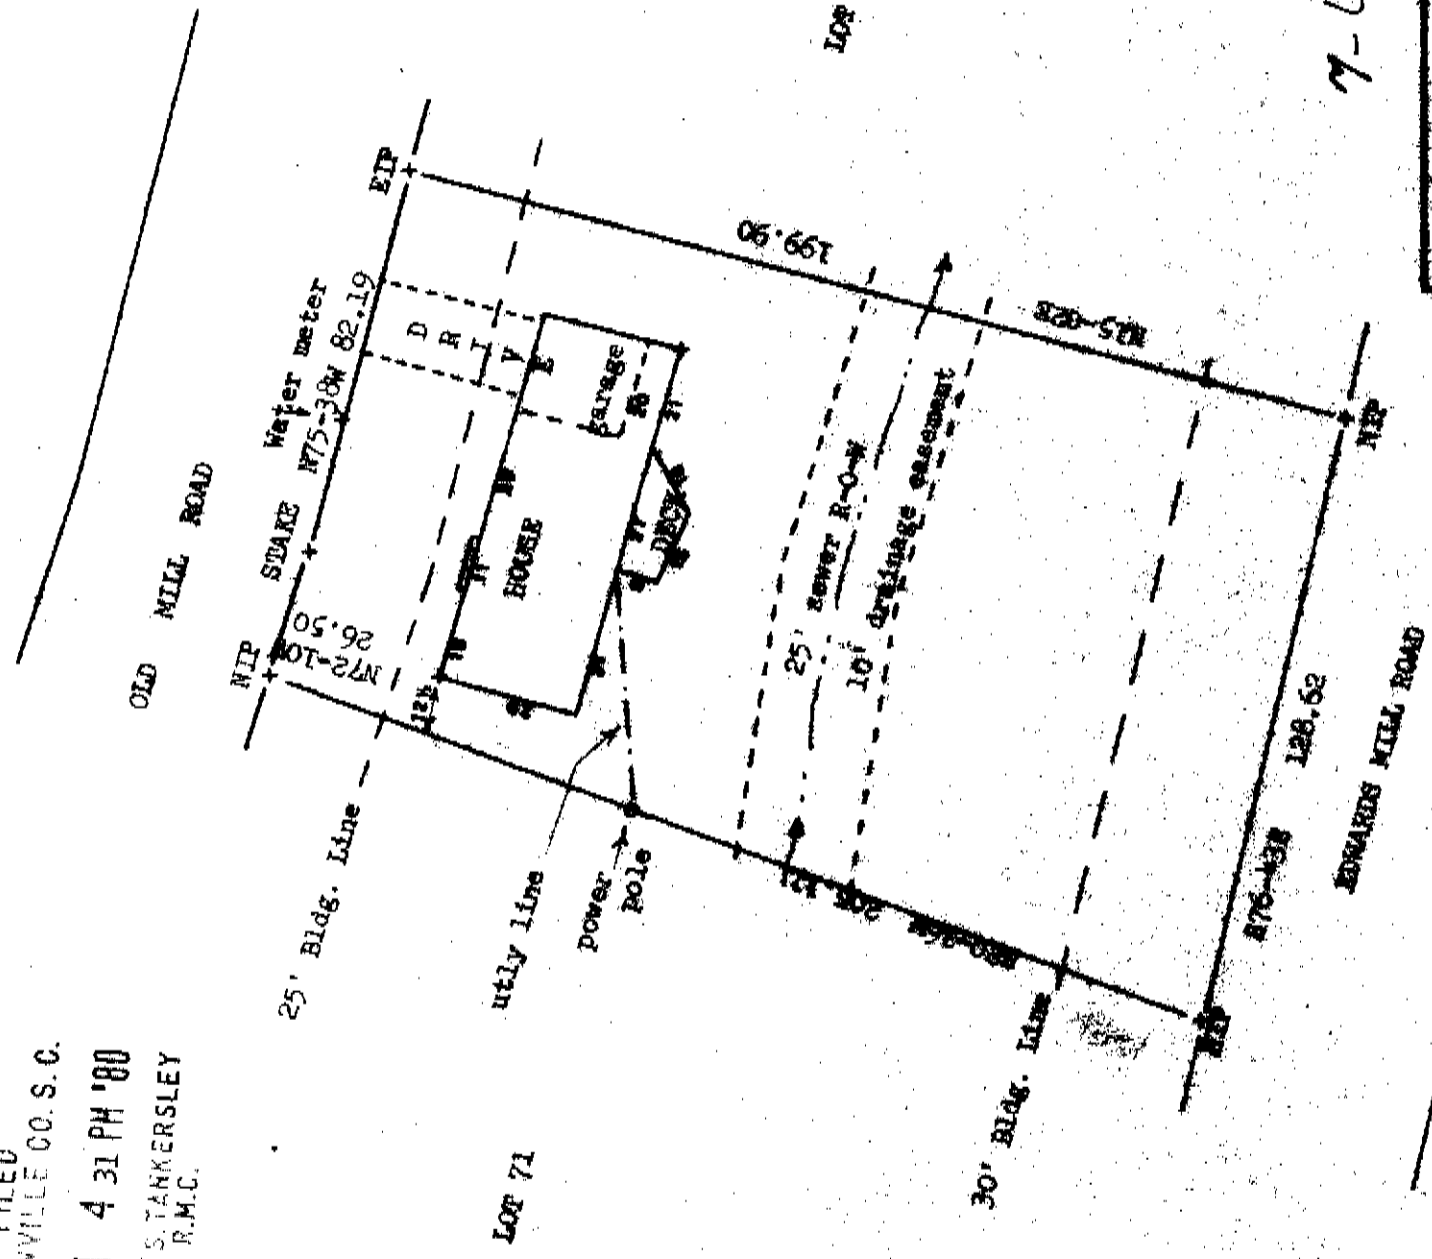


UNRECORDED

--NOTE--

New Iron Pin  
Old Iron Pin  
EIP : Existing Iron Pin

FILED  
GREENVILLE CO. S.C.  
APR 4 4 31 PM '80  
DONNIE S. TANKERSLEY  
R.M.C.

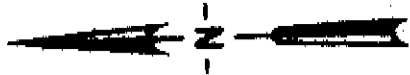

APR 4 1980

7-22-64 ✓ 29693

I certify that I surveyed this property and find that there are no encroachments on this property and that this property does not encroach on adjacent property. This property is not located in a flood hazard area.

*John R. Tankersley*  
R.M.C.



GREENVILLE, S. C. & GREENVILLE COUNTY

APPROVED BY

DATE: 03/12/80

LOT 72, EDWARDS FOREST ESTATES, GREENVILLE COUNTY, SC  
containing 0.243 acres

REFERENCE PLAT BOOK 080, PAGE 22