

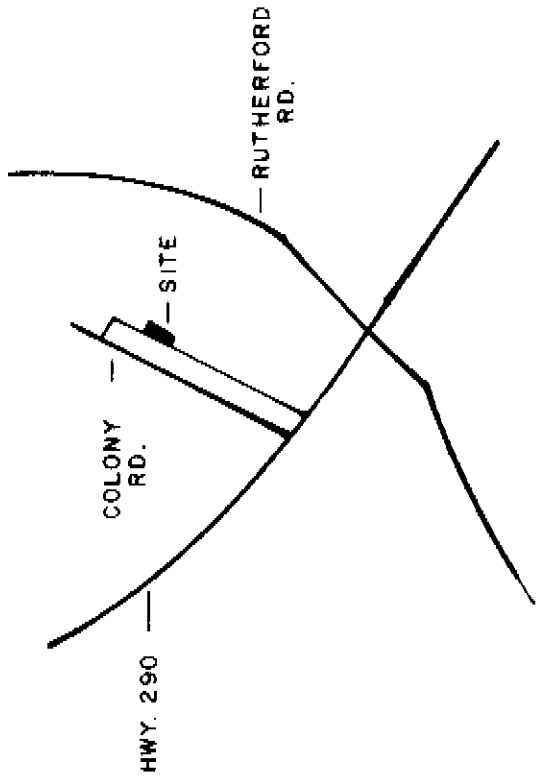
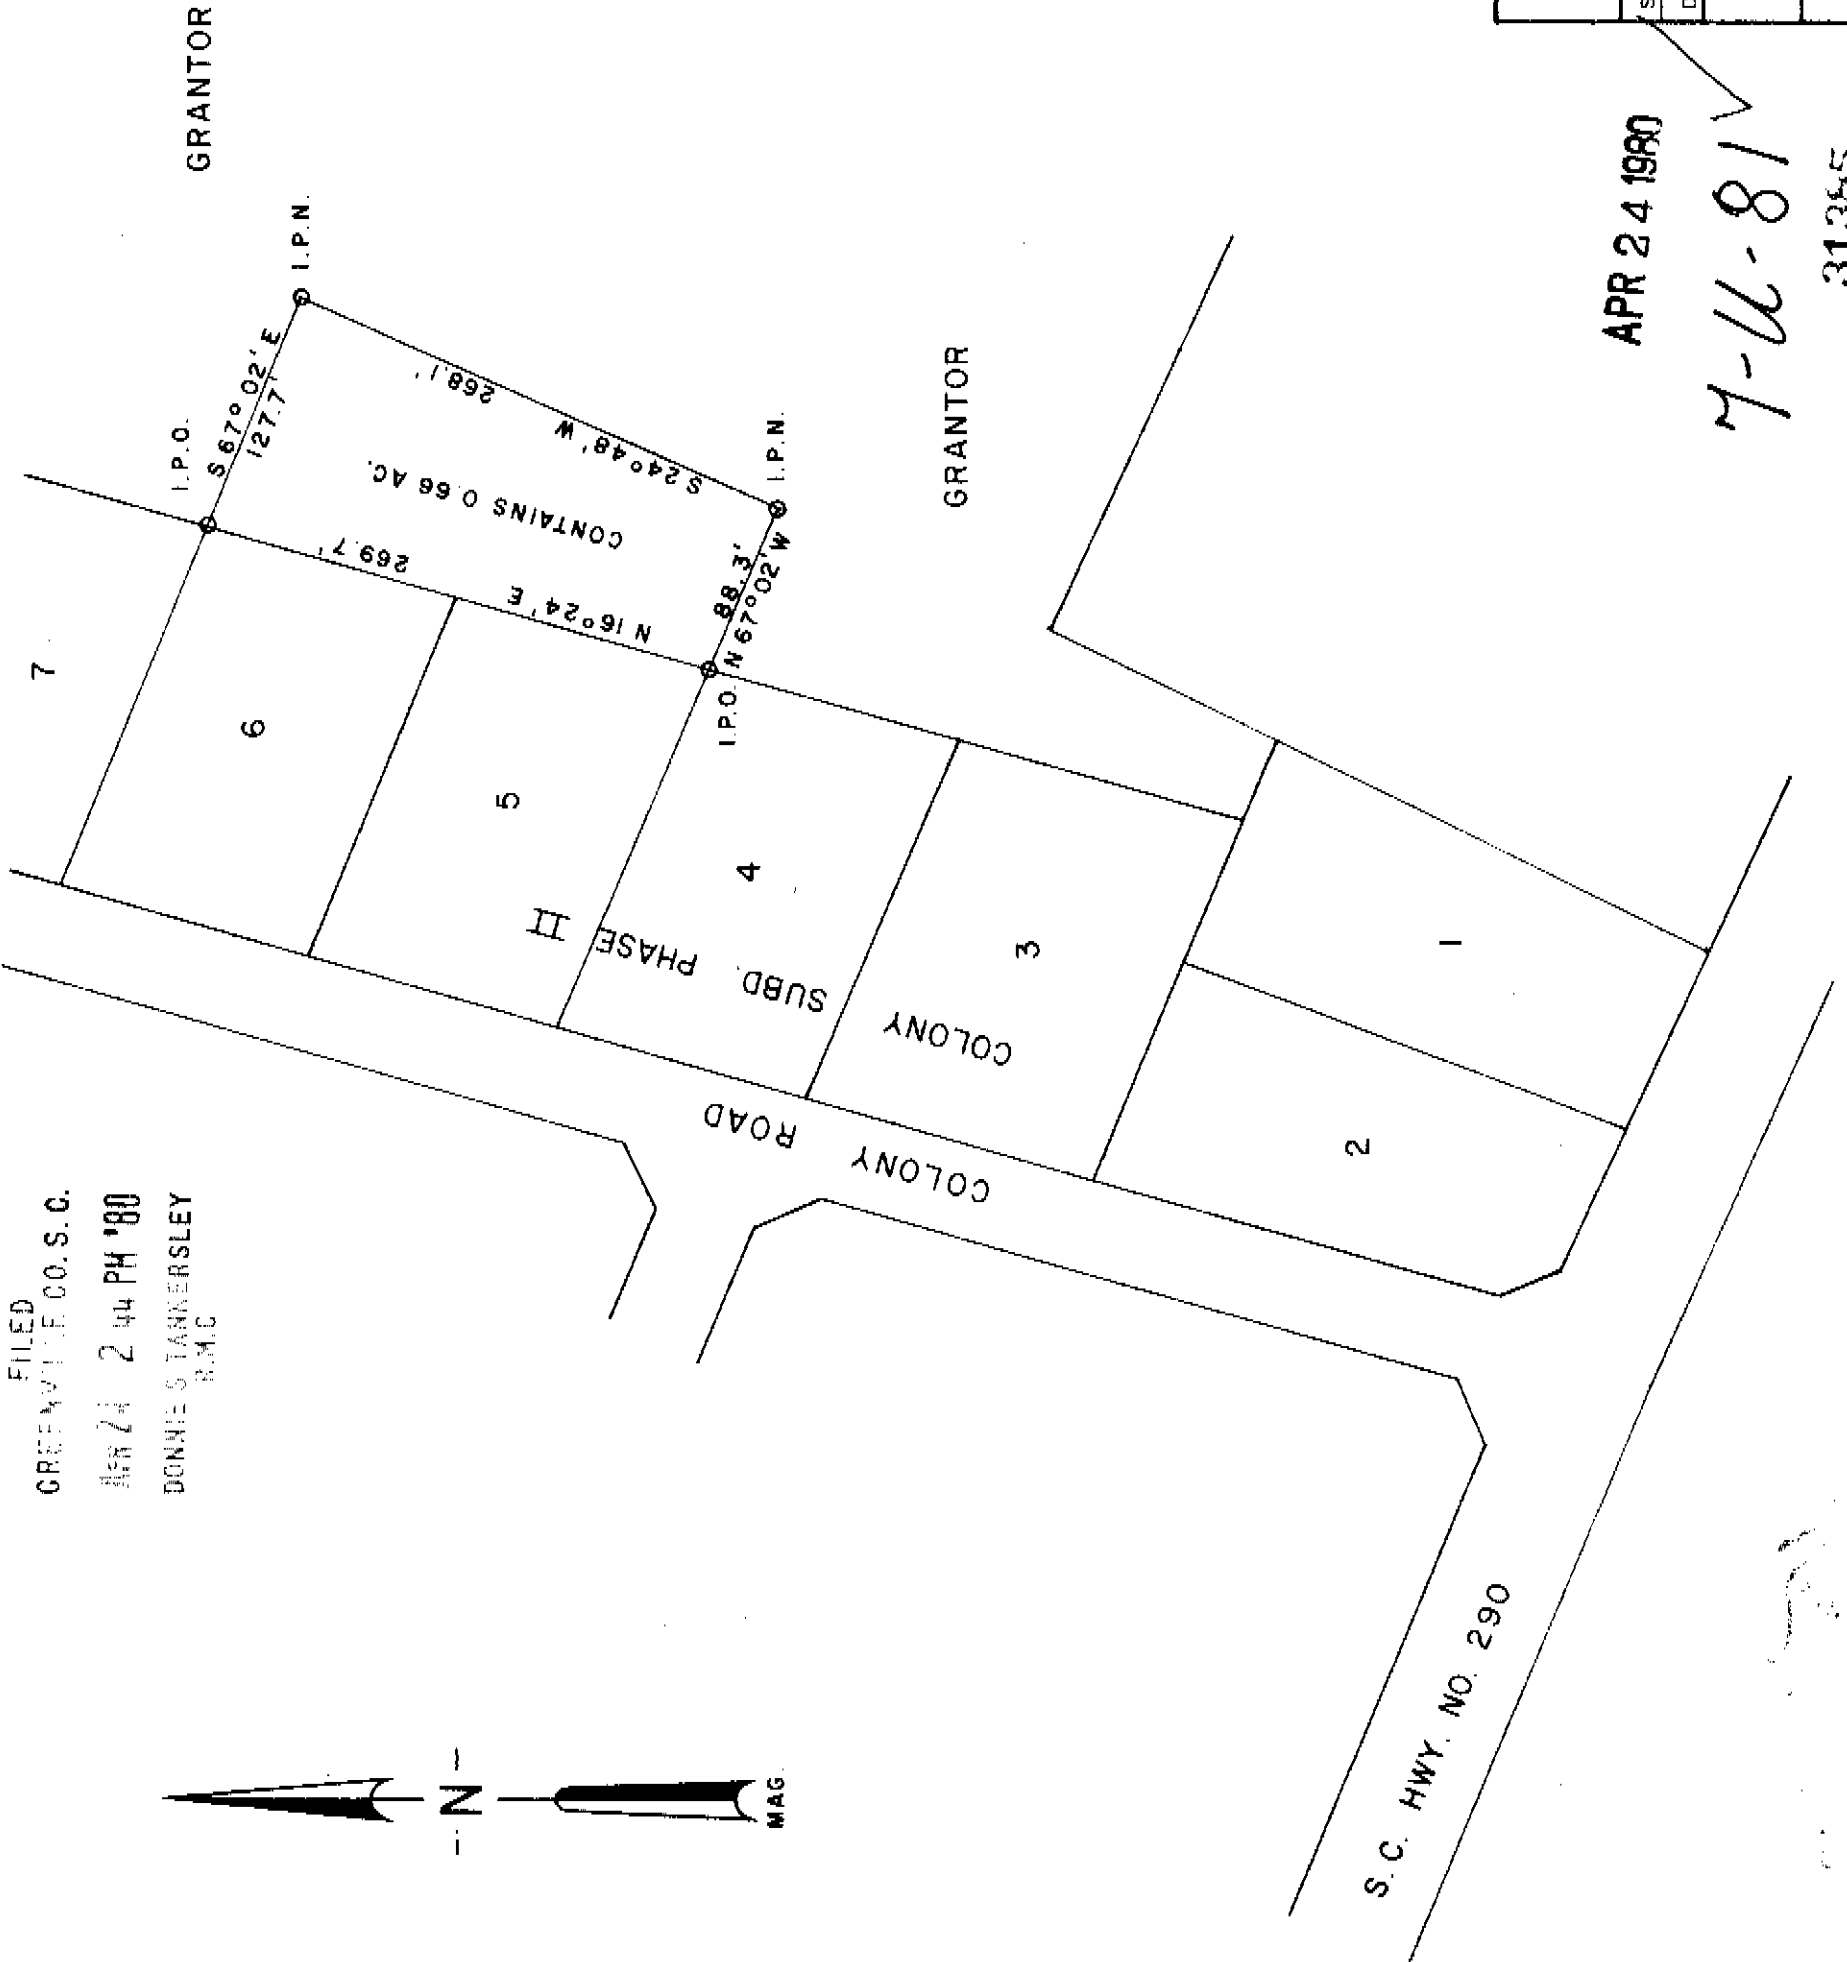


FILED
 GREENVILLE CO. S.C.
 APR 24 2 44 PM '80
 DONNIE S. TANKERSLEY
 R.M.C.

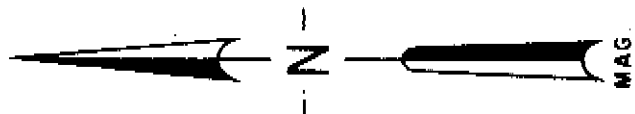

I HEREBY CERTIFY THAT THE MEASUREMENTS SHOWN ARE CORRECT AND THAT THIS PLAT REPRESENTS A FIELD SURVEY DONE BY ME.

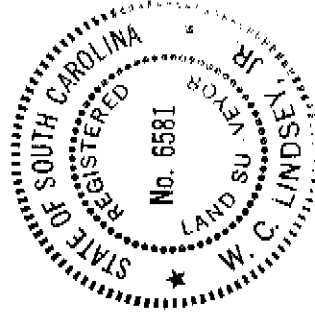

W.C. Lindsey, Jr.

S.C. HWY. NO. 290

1" = 100' scale

100 0 100 200 feet

MICROFILMED

CLIFTON LISTER PROPERTY
 LOCATED IN
 O'NEAL TWP., GREENVILLE CO., S.C.

SCALE: 1" = 100' APPROVED BY *W.C. Lindsey, Jr.* DRAWN BY WCL

DATE: 3-5-1980

SURVEYED FOR
 HARTZELL M. & ESTHER C. ALEXANDER

SURVEYED BY
 LINDSEY & ASSOC.

DRAWING NUMBER
 1229

APR 24 1980

7-6-81

31355