


5' drainage and utility easement along all side and rear lot lines.

GREENVILLE CO. S.C.
 MAR 17 12 01 PM '80
 DONNIE S. TANKERSLEY
 R.M.C.

UNDERGROUND UTILITIES
 WATER & SEWER IN ST. R/W

This is to certify that on March 14, 1980, I surveyed the property shown on this plat, known as Lot 33 on plat of Windsor Oaks Sec. 2, recorded in the RMC Office of Greenville County in Plat Book 7C on page 13, and that the property lines, walls and buildings are as shown hereon; that the building located on said lot does not encroach or project on adjacent streets or property, and that no adjacent walls or buildings encroach or project on said premises, and that no utility lines cross this property except as shown hereon. This property is not located in a designated flood hazard area.

James R. Freeland
 James R. Freeland RLS & PE 4781

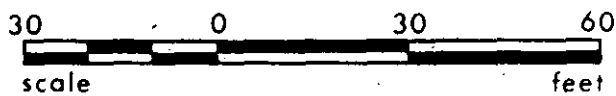

27572 7-W-29 ✓ MAR 17 1980



**STATE OF SOUTH CAROLINA
 GREENVILLE COUNTY**

FREELAND & ASSOCIATES
 Engineers • Land Surveyors

GREENVILLE, S.C.

WINSOR OAKS
LOT 33 ; SECT. 2
PROPERTY OF
ACADEMY RENTALS CO.

SURVEY L.T.
 DRAWN B.R.
 CHECK F.L.
 SCALE 1" = 30'
 DATE MARCH 14, 80
 DWG. NO. 4873