


FILED  
GREENVILLE CO. S. C.

MAR 19 12 32 PM '80

DONNIE S. TANKERSLEY  
R.M.C.

MICROFILMED

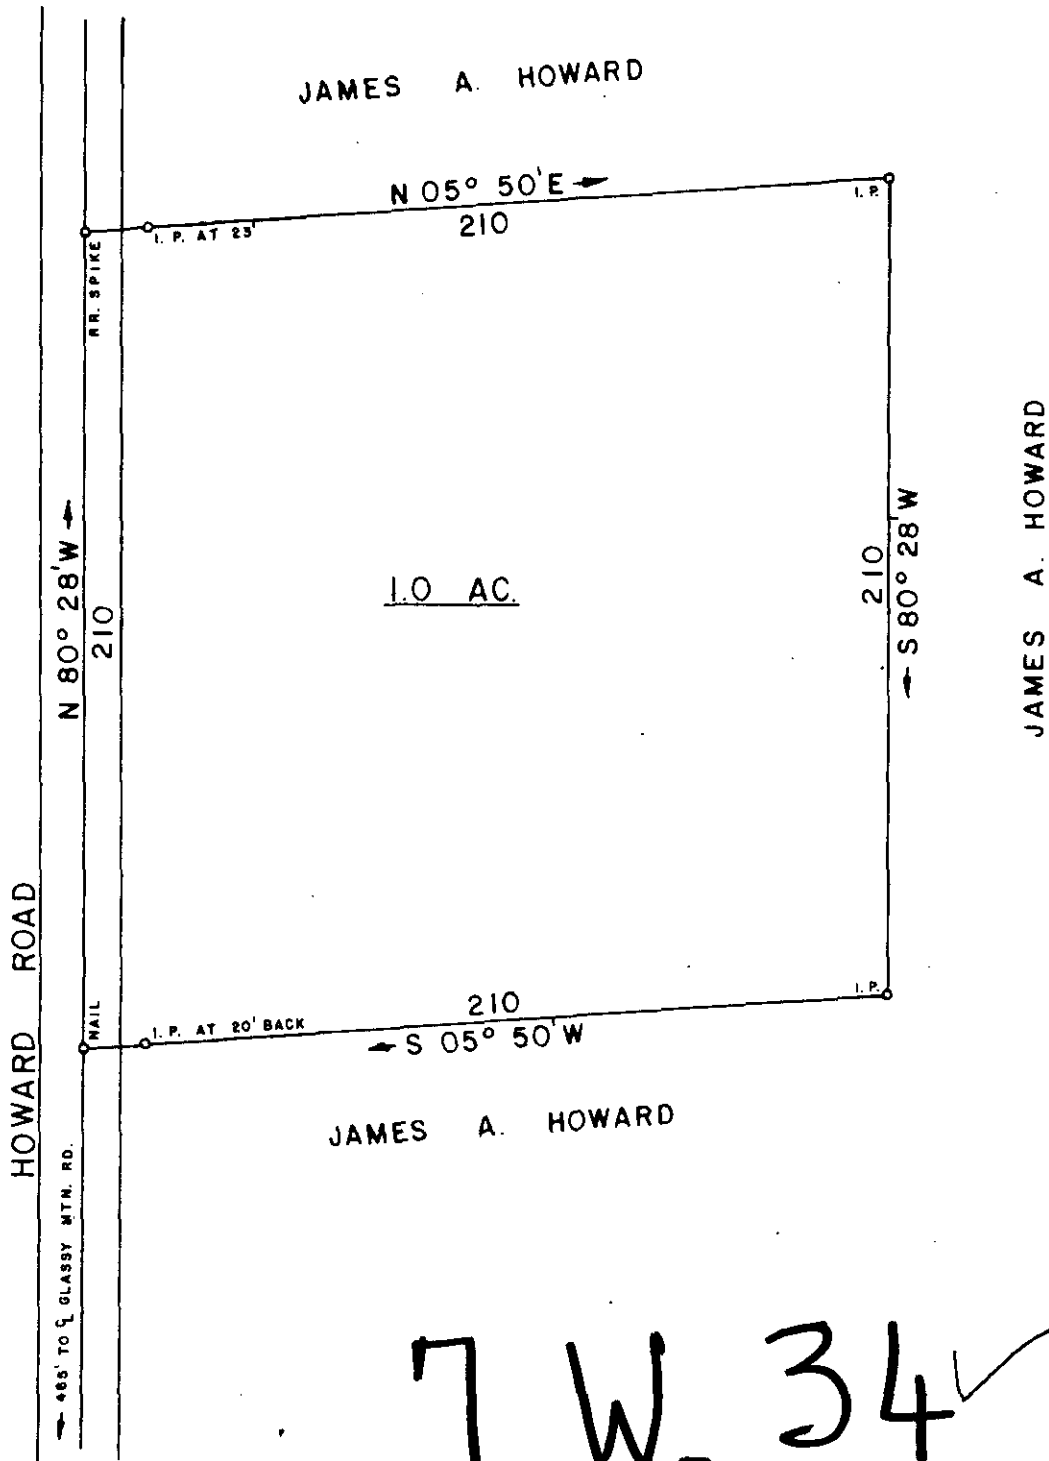

27835

SURVEY FOR

**MARK YOUNG**

LOCATED NEAR GLASSY MOUNTAIN CHURCH GLASSY MTN. TWP.

COUNTY:  
**GREENVILLE**

COUNTY BLOCK MAP:

STATE:  
**SOUTH CAROLINA**

DATE:  
NOVEMBER 21, 1977

SCALE:  
1" = 50'

FIELD CHIEF:  
B. E. H.

DRAWN BY:  
L. B. M.

WOLFE & HUSKEY, INC. ENGINEERING and SURVEYING  
P. O. BOX 35 LYMAN, S. C. 29365

