


FILED  
GREENVILLE CO. S. C. MICROFILMED  
MAR 24 10 06 AM '80  
DONNIE S. TANKERSLEY  
R.M.C.

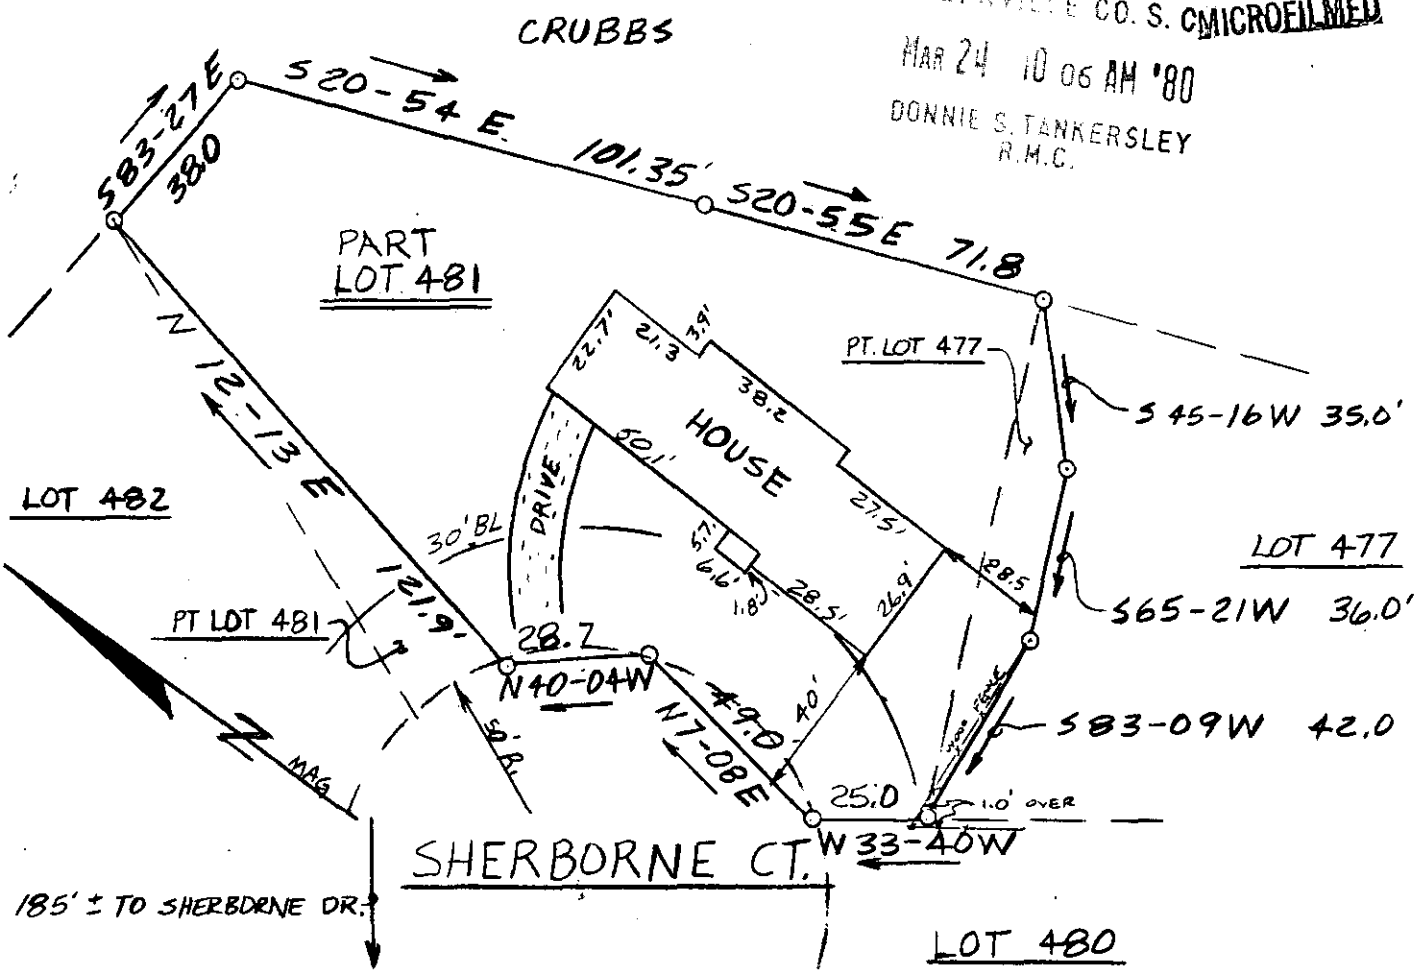

This is to certify that on March 19, 1980, I surveyed the property shown on this plat, known as Pt. Lot 481 and Pt. Lot 477 on plat of Del Norte Estates Sec. 3A, recorded in the RMC Office of Greenville County in Plat Book 4R on page 16, and that the property lines, walls and buildings are as shown hereon; that the building located on said lot does not encroach or project on adjacent streets or property, and that no adjacent walls or buildings encroach or project on said premises, and that no utility lines cross this property except as shown hereon. This property is not located in a designated flood hazard area.

*James R. Freeland*  
James R. Freeland RLS & PE 4781

MAR 24 1980

7-W-43

28238



STATE OF SOUTH CAROLINA  
GREENVILLE COUNTY

DEL NORTE ESTATES  
SECT. 3A - PT. LOT 481 & PT. LOT 477

PROPERTY OF  
LAWRENCE W. YEARGIN, JR.  
NANCY YEARGIN

FREELAND & ASSOCIATES  
Engineers • Land Surveyors

GREENVILLE, S.C.

|          |          |
|----------|----------|
| SURVEY   | JRF      |
| DRAWN    | WBH III  |
| CHECK    | JRF      |
| SCALE    | 1" = 40' |
| DATE     | 3-19-80  |
| DWG. NO. | 80-4899  |

OLD 73-25  
OLD 74-113

3 MR 24 80

908

3.00CT

SEAL