


MICROFILMED

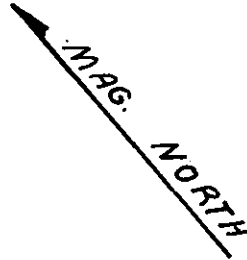


FILED  
GREENVILLE CO. S.C.

APR 4 1 59 PM '80

S. TANKERSLEY  
M.C.

V.A. THOMASON

OF CANE CREEK  
THE PROPERTY  
LINE

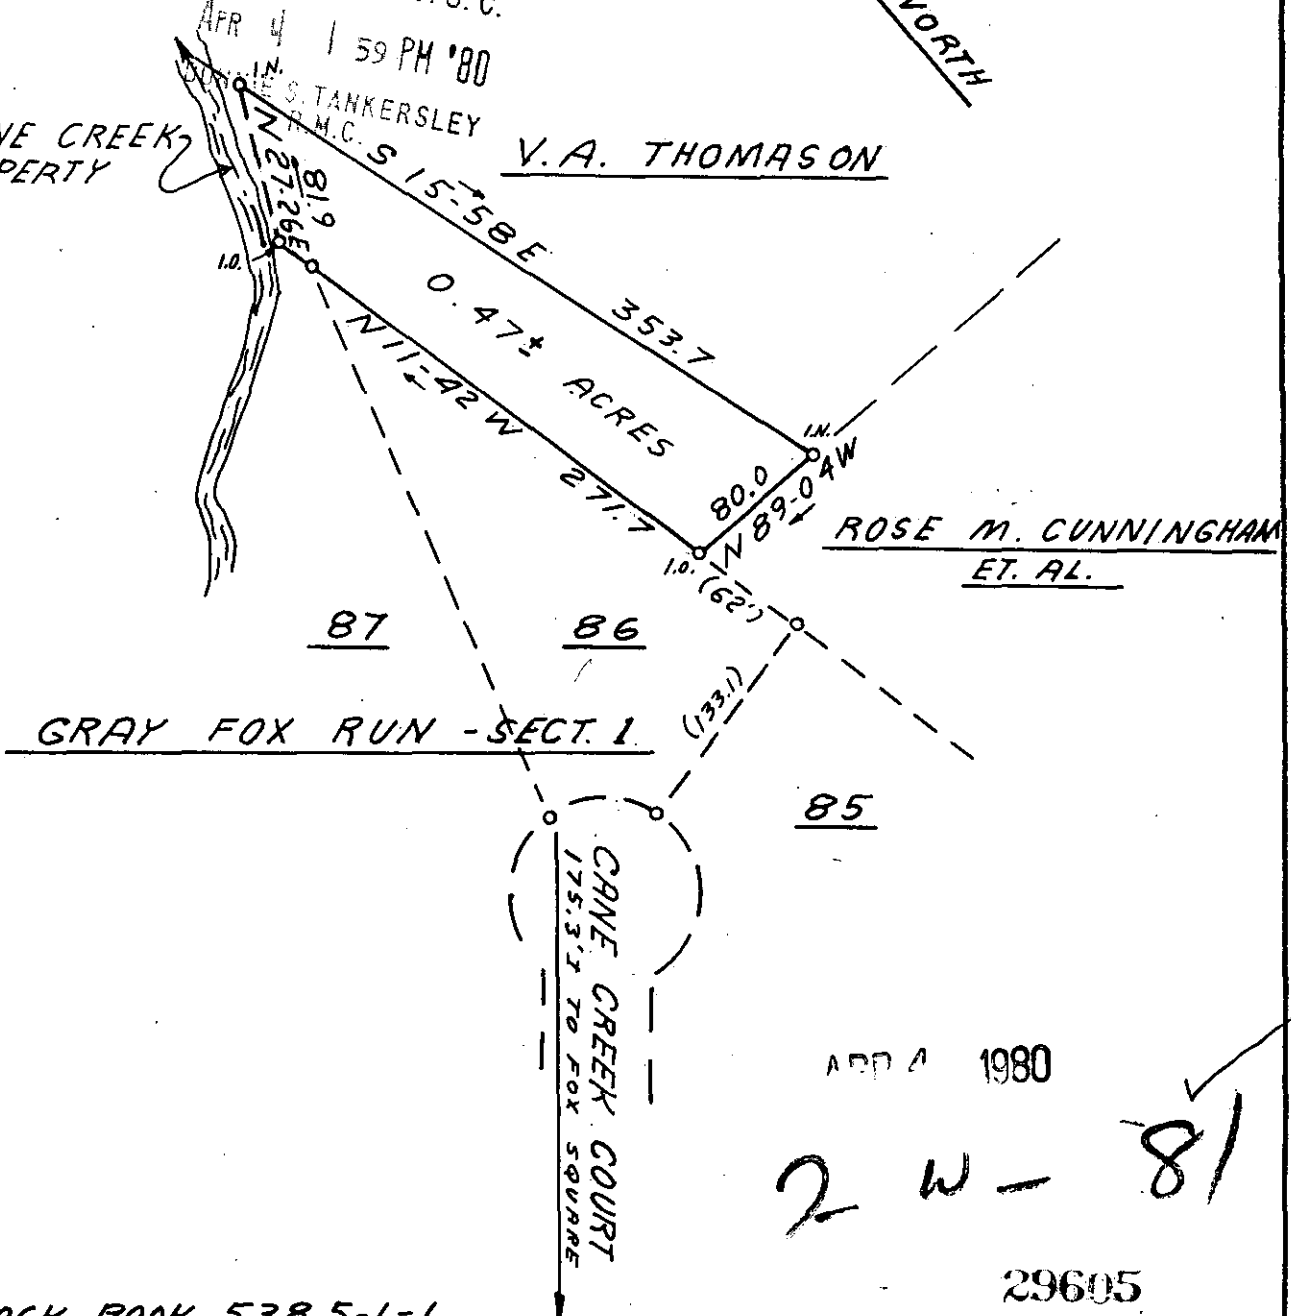

ROSE M. CUNNINGHAM  
ET. AL.

APR 4 1980

2 W - 81

29605

PART BLOCK BOOK 538.5-1-1



SEAL

STATE OF SOUTH CAROLINA  
GREENVILLE COUNTY

PROPERTY OF

ALAN DAY

FREELAND & ASSOCIATES  
Engineers • Land Surveyors

GREENVILLE, S.C.

SURVEY BY

DRAWN: JRF

CHECK: JRF

SCALE: 1" = 100'

DATE: 3-10-80

DWG. NO. 80-4861