
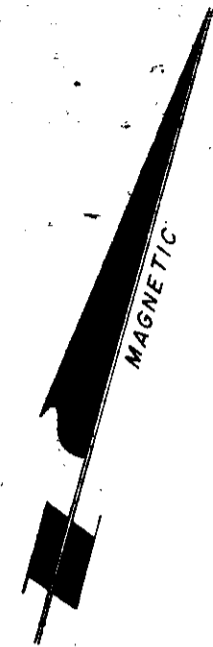


LOCATION MAP

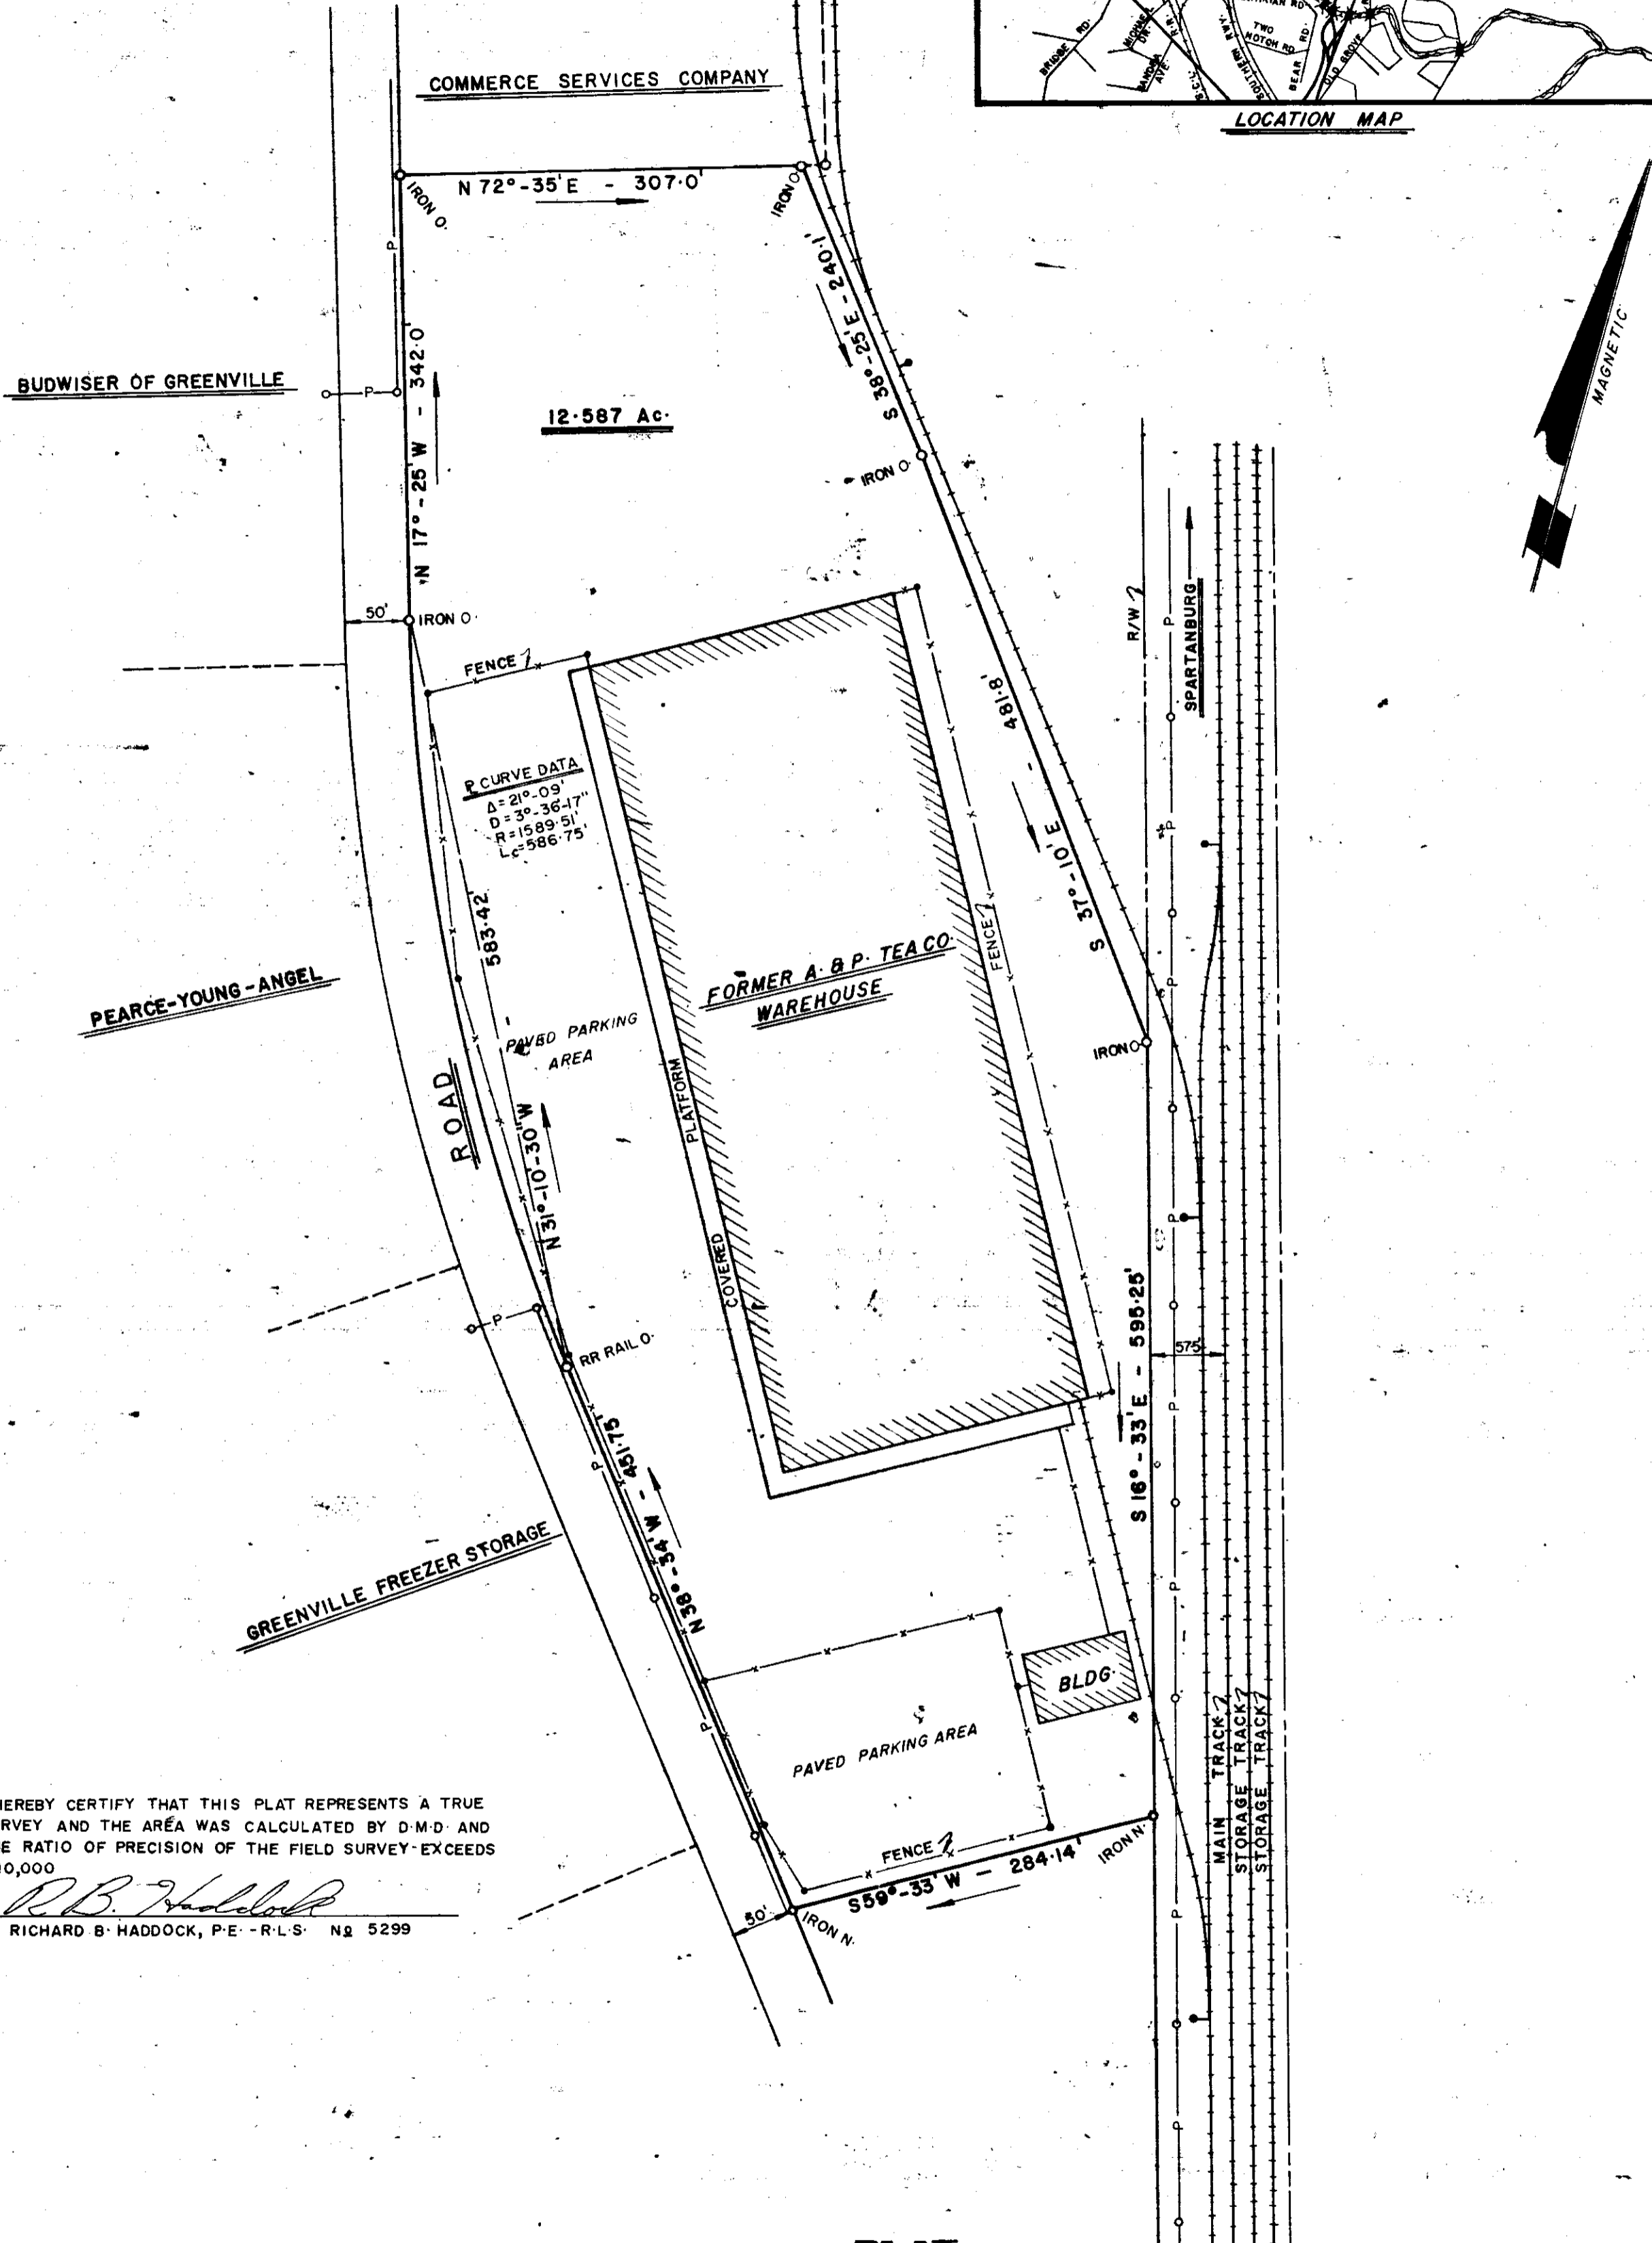

I HEREBY CERTIFY THAT THIS PLAT REPRESENTS A TRUE SURVEY AND THE AREA WAS CALCULATED BY D-M-D AND THE RATIO OF PRECISION OF THE FIELD SURVEY EXCEEDS 1/10,000

*R.B. Haddock*  
RICHARD B. HADDOCK, P.E. - R.L.S. No. 5299

**PLAT**  
OF PROPERTY SURVEYED FOR  
**SEABOARD COAST LINE RAILROAD**

LOCATED WEST OF THE CITY OF GREENVILLE  
IN GREENVILLE COUNTY, SOUTH CAROLINA

SURVEYED BY  
DEC 6, 1979 **RICHARD B. HADDOCK, P.E. - R.L.S.** SCALE: 1"=100'  
FLORENCE, S.C.



FILED  
APR 18 12 08 PM '80  
DONNIE S. TANKERSLEY  
R.M.C.

30830

7-1-72

APR 18 1980

APR 18 1980