


REFERENCES:
 PLAT BOOK 666, PAGE 18
 DEED BOOK 1064, PAGE 116
 " " 1100 " 114



W.C. Lindsey
 MAY 20 1980

✓ 7-4-26

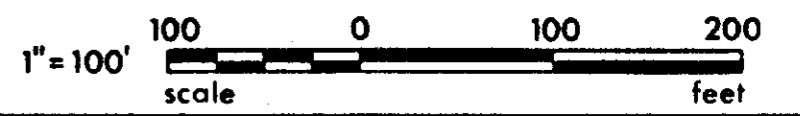

33635

FILED
 GREENVILLE CO. S.C.
 MAY 20 11 09 AM '80
 DONNIE S. TANKERSLEY
 R.M.C.

A. B. BROWN PROPERTY		
LOCATED IN ONEAL TWP., GREENVILLE CO., S.C.		
SCALE: 1" = 100'	APPROVED BY <i>W.C. Lindsey</i>	DRAWN BY: WCL
DATE: 9-13-1979	SURVEYED FOR BILLY B. BROWN	
LINDSEY & ASSOCIATES	DRAWING NUMBER 1166	MICROFILMED

SC10 11 1 MY20 80 813