


FILED
GREENVILLE CO. S. C.

APR 16 11 04 AM '80

DONNIE S. TANKERSLEY
R.M.C.

MICROFILMED

MAGNETIC NORTH 1980

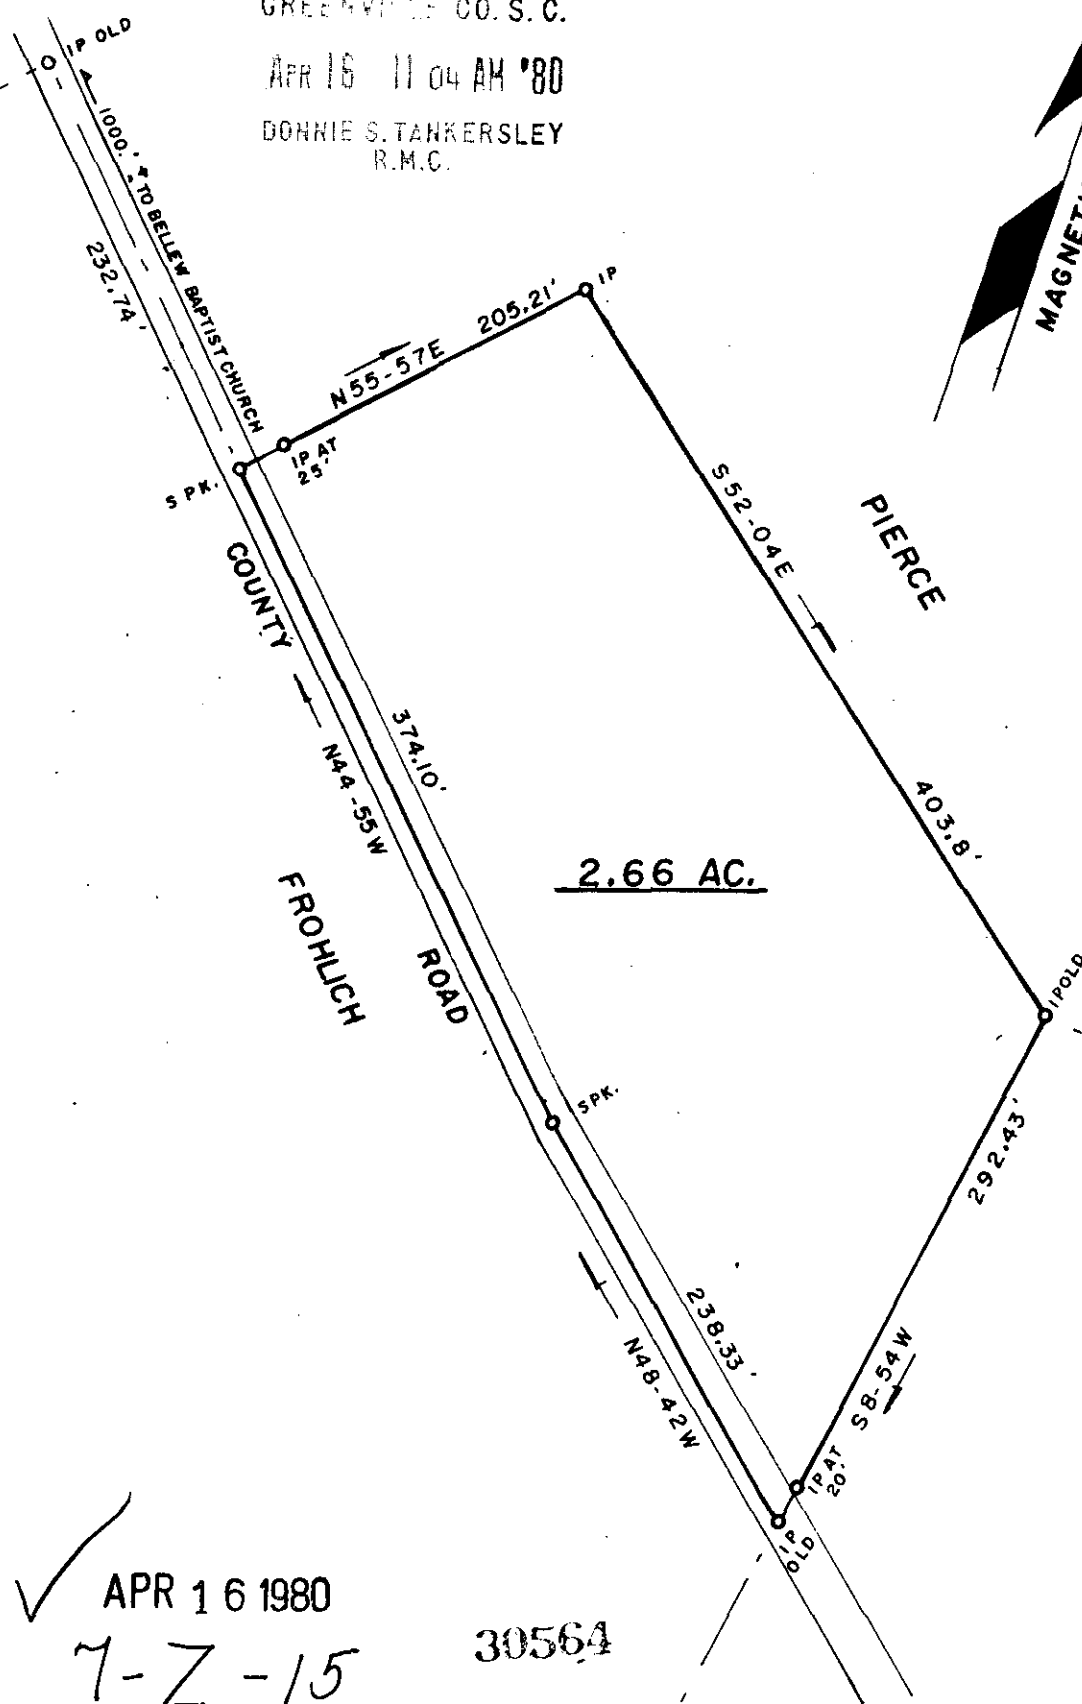

2.66 AC.

✓ APR 16 1980
7-Z-15

30564

SURVEY FOR: DOUGLAS E. PIERCE		
LOCATION: NEAR BELLEW BAPTIST CHURCH		
COUNTY: GREENVILLE	STATE: S. C.	E/C: 1/5,000
CO. BLK. MAP REF.:	D/B REF.:	P/B REF.:
DATE: APRIL 14, 1980	scale 100 0 100 200	

SURVEYED BY
JAMES V. GREGORY, R.L.S.
RT. 3 - BOX 237
CAMOBELLO, S. C. 29322

James V. Gregory
REGISTERED LAND SURVEYOR

REGISTRATION # 6329

I HEREBY CERTIFY THAT THE MEASUREMENTS AS SHOWN ARE CORRECT AND THERE ARE NO ENCROACHMENTS OR PROJECTIONS OTHER THAN SHOWN.

MEMBER S. C. SOCIETY OF REGISTERED LAND SURVEYORS