
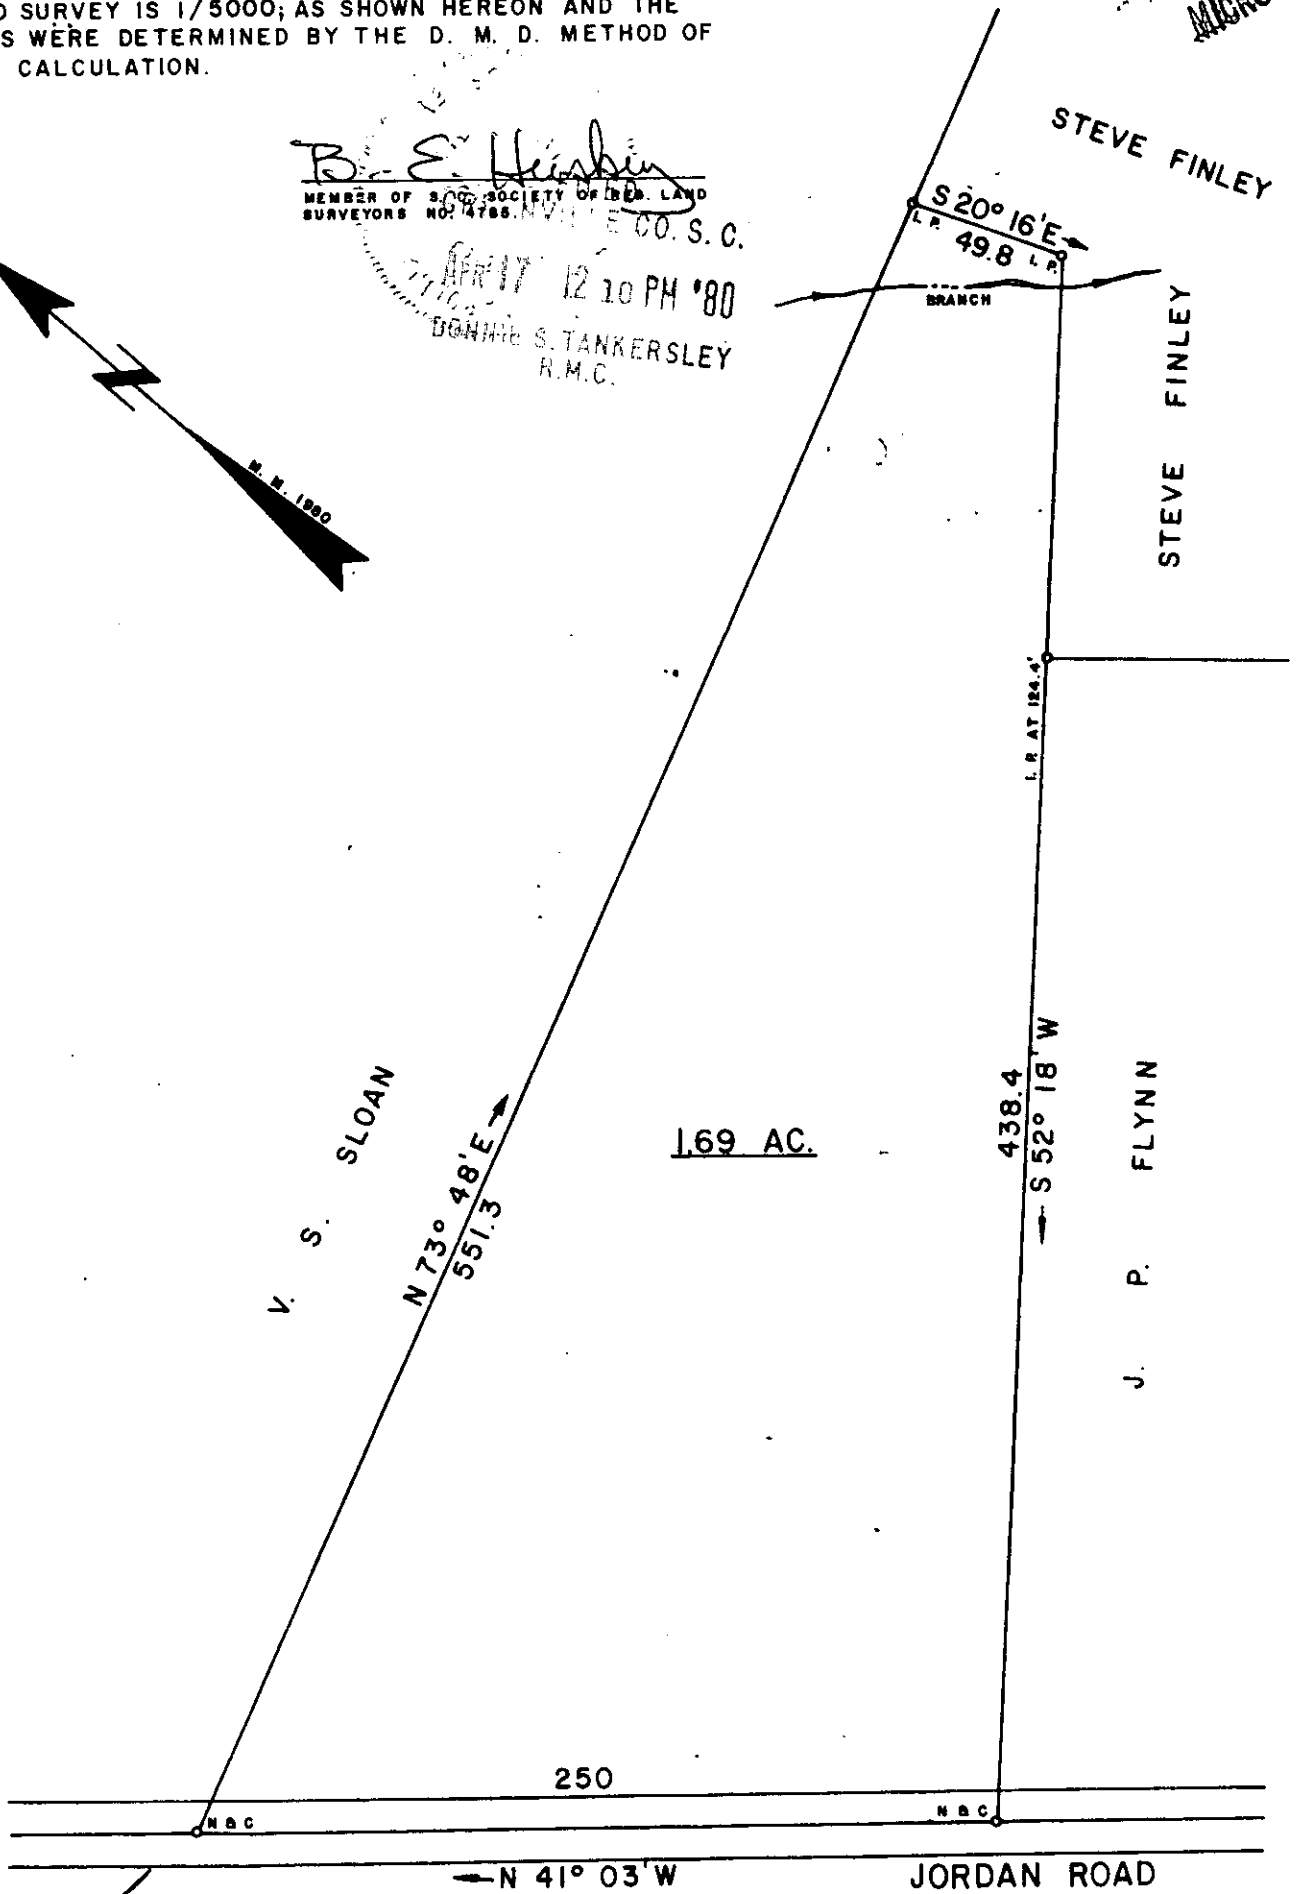


I HEREBY CERTIFY THAT THE RATIO OF PRECISION OF THE FIELD SURVEY IS 1/5000; AS SHOWN HEREON AND THE AREAS WERE DETERMINED BY THE D. M. D. METHOD OF AREA CALCULATION.

MICROFILMED

B. E. Huskey
 MEMBER OF S.C. SOCIETY OF SURVEYORS
 SURVEYORS NO. 4785. GREENVILLE CO. S. C.

APR 17 12 10 PM '80
 DONNIE S. TANKERSLEY
 R.M.C.

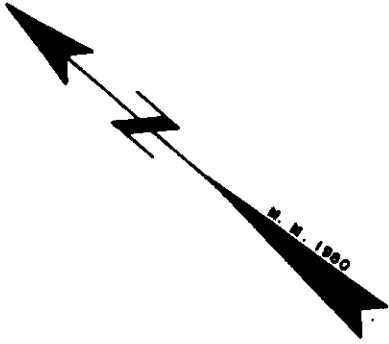

✓ 7Z-16 30730 APR 17 1980

SURVEY FOR

RACHEL HICE

LOCATED IN ONEAL TOWNSHIP

COUNTY: **GREENVILLE**

STATE: **SOUTH CAROLINA**

DATE: **APRIL 7, 1980**

FIELD CHIEF: **B. E. HUSKEY**

DRAWN BY: **L. B. MORROW**

REVISED:

SCALE 1" = 60'



WOLFE & HUSKEY, INC. ENGINEERING and SURVEYING
 P. O. BOX 35 LYMAN, S. C. 29365 APR 17 1980 1249

3.00CI

