


MAG. NORTH

THIS PLAT IS NOT A SUBDIVISION
 A FILE BY THE GREENVILLE
 COUNTY SUBDIVISION REGULATIONS.

5/2/80

[Signature]
 Chairman, Secretary, or Director of
 Planning.
 Greenville County Planning Commission

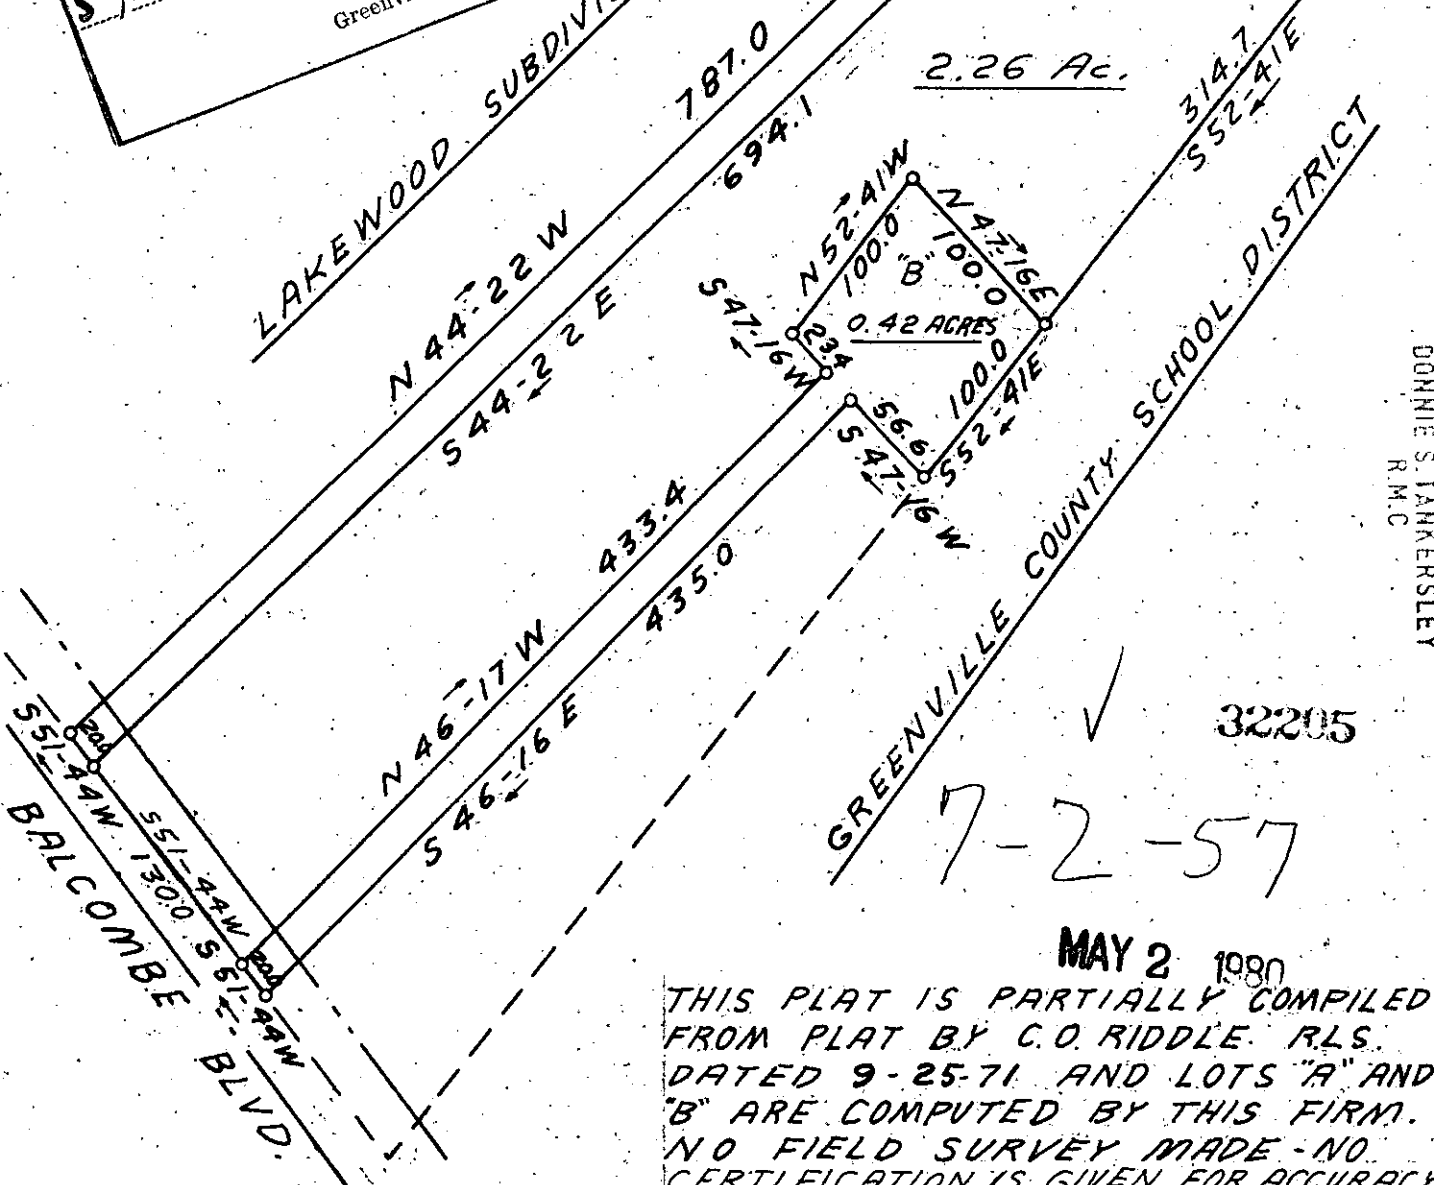

DOMNIE S. TANKERSLEY
R.M.C.

MAY 2 3 36 PM '80

32205
7-2-57

MAY 2 1980

THIS PLAT IS PARTIALLY COMPILED
 FROM PLAT BY C.O. RIDDLE, R.L.S.
 DATED 9-25-71 AND LOTS "A" AND
 "B" ARE COMPUTED BY THIS FIRM.
 NO FIELD SURVEY MADE - NO
 CERTIFICATION IS GIVEN FOR ACCURACY.



**STATE OF SOUTH CAROLINA
 GREENVILLE COUNTY**

COMPILED PLAT

PROPERTY OF
LUCETTA M. CLIFTON,
JACK CLIFTON,
DOROTHY M. CLIFTON

FREELAND & ASSOCIATES
 Engineers & Land Surveyors

GREENVILLE, S.C.

SURVEY NONE
 DRAWN J.R.F.
 CHECK
 SCALE 1" = 100'
 DATE 3-10-80
 DWG. NO. 80-4859