



MICROFILMED

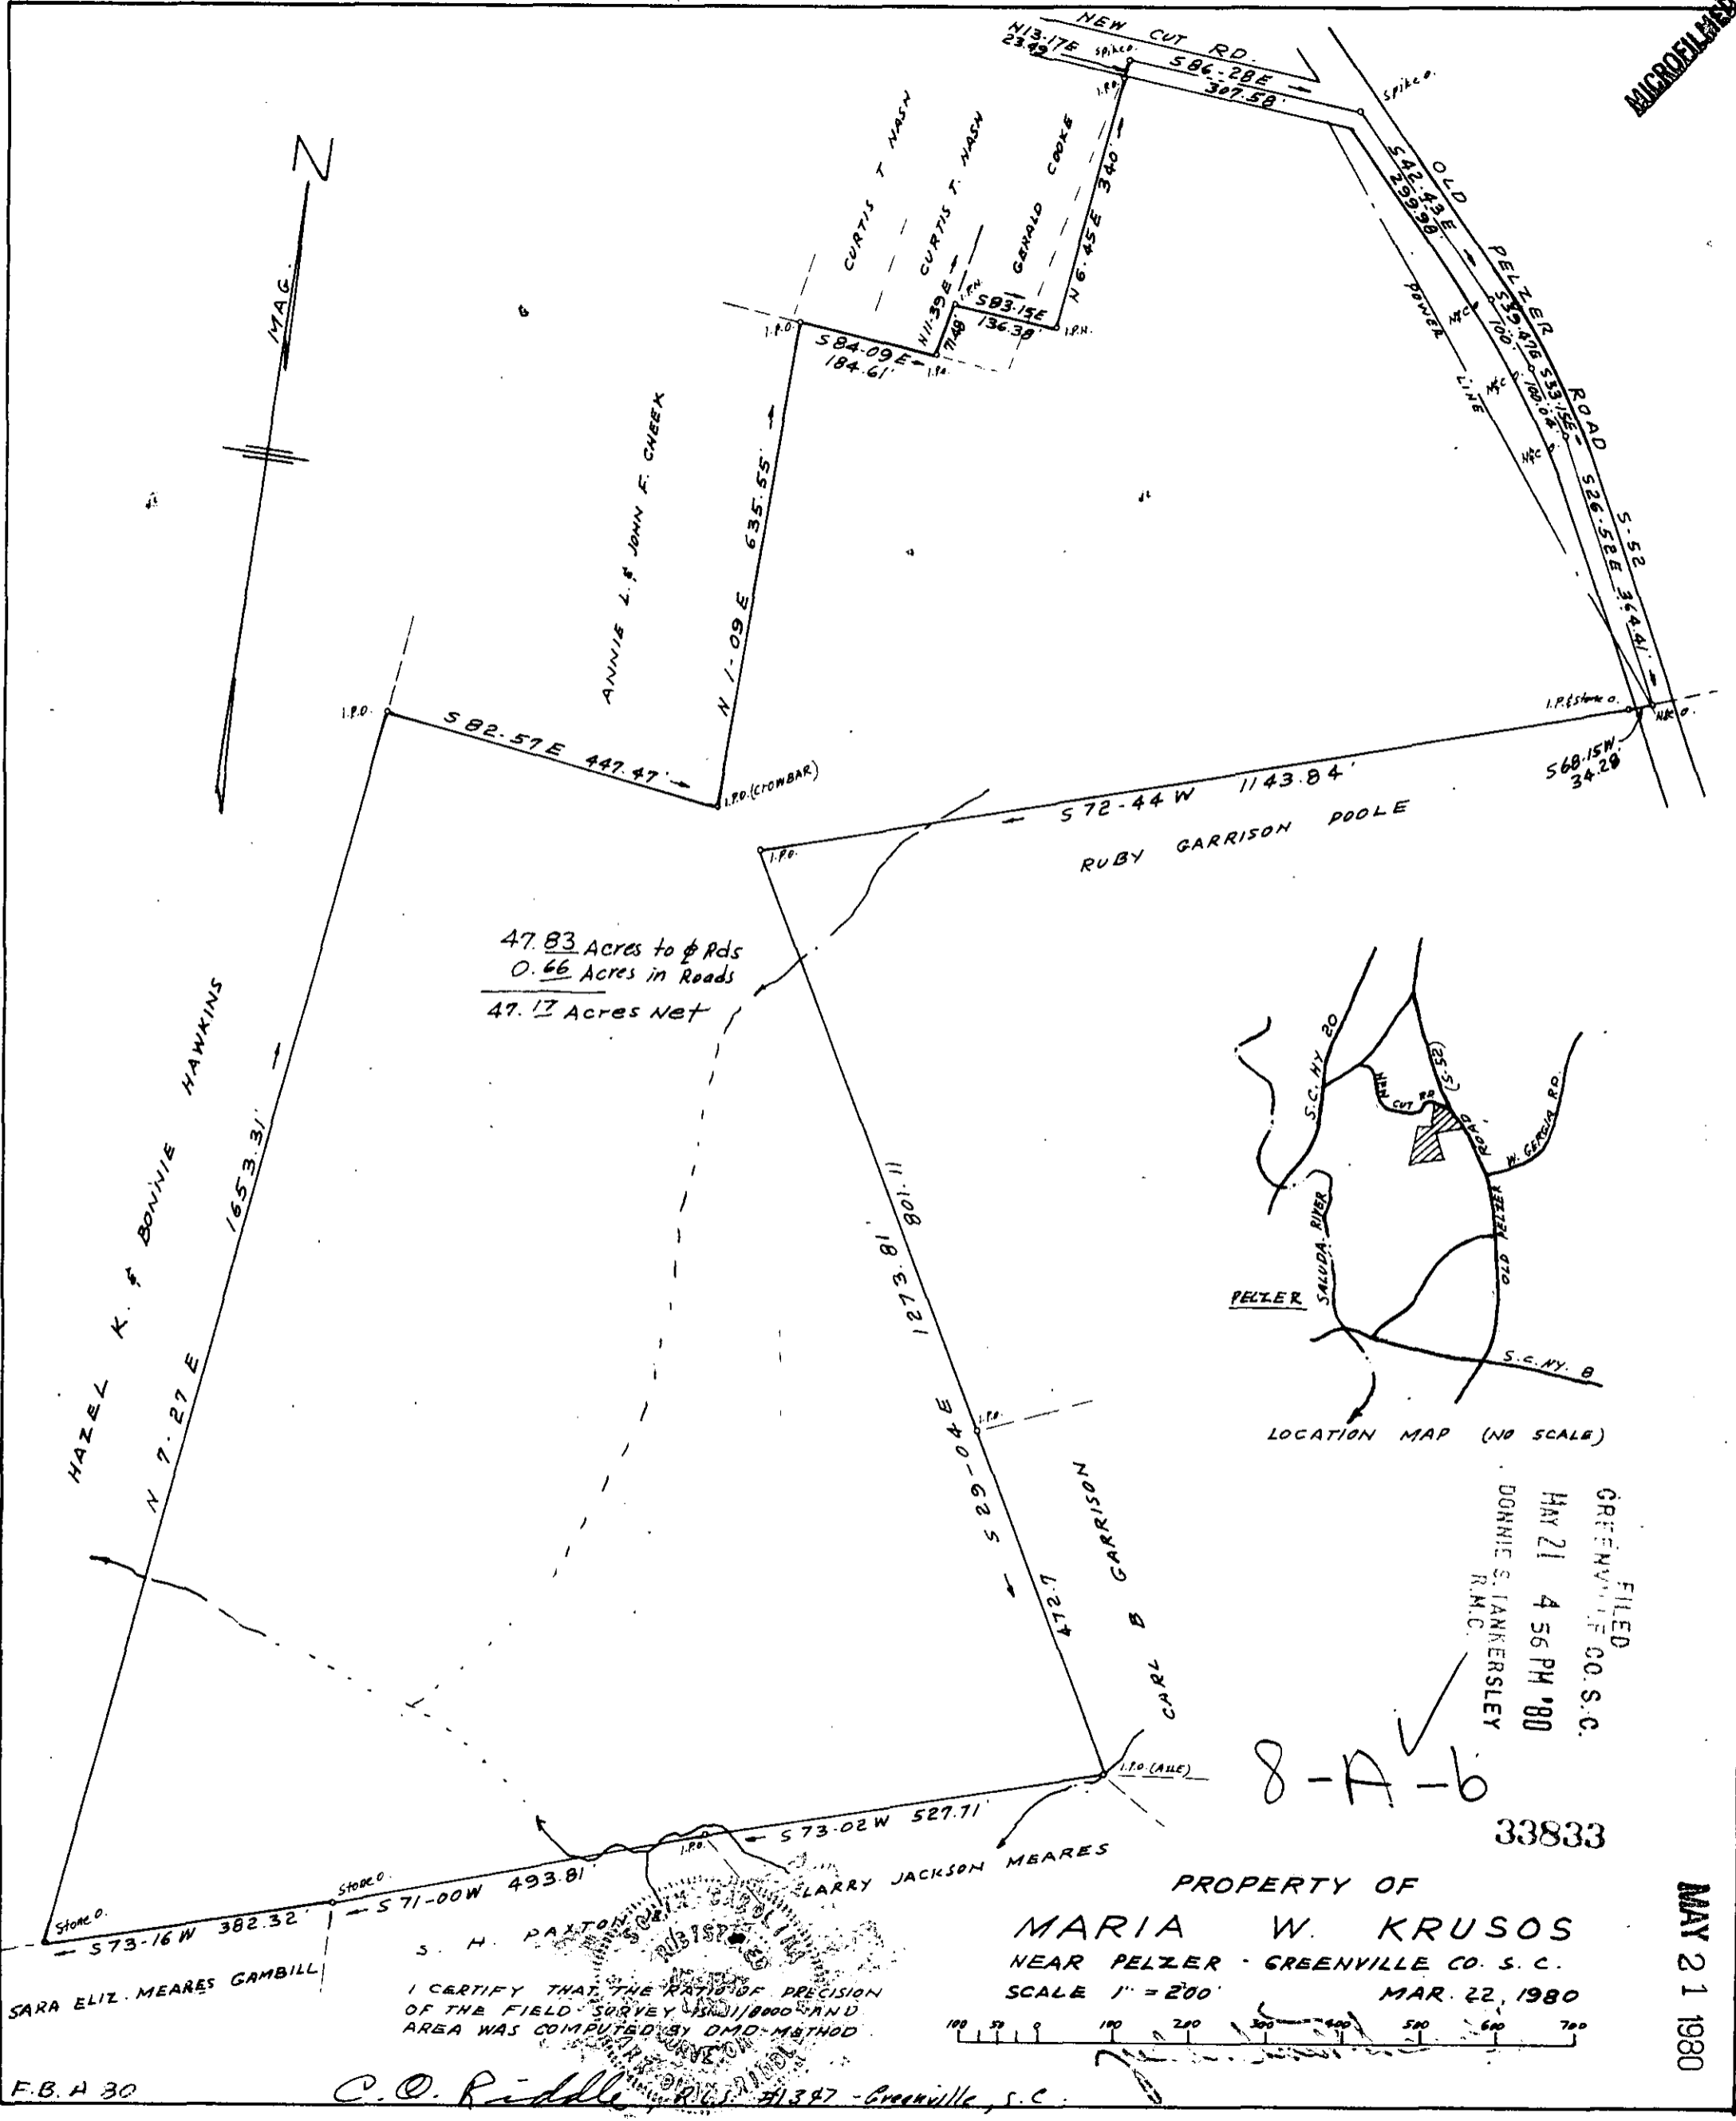

47.83 Acres to & Rds  
 0.66 Acres in Roads  
 47.17 Acres Net

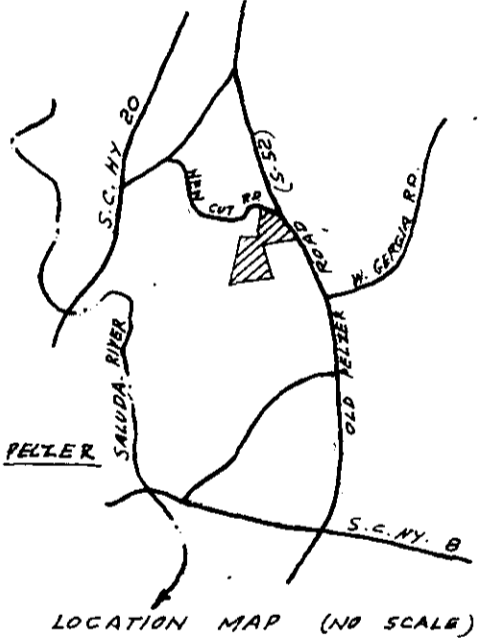


FILED  
 GREENVILLE CO. S.C.  
 MAY 21 4 56 PM '80  
 DONNIE S. JANKERSLEY  
 R.M.C.

8-A-6

33833

PROPERTY OF  
 MARIA W. KRUSOS  
 NEAR PELZER - GREENVILLE CO. S. C.  
 SCALE 1" = 200'

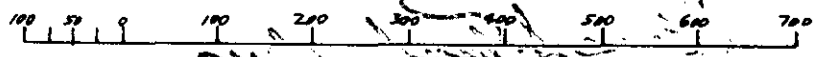

I CERTIFY THAT THE RATIO OF PRECISION  
 OF THE FIELD SURVEY IS 1/10000 AND  
 AREA WAS COMPUTED BY OMD METHOD

C.O. Riddle, R.G.S. #1347 - Greenville, S.C.

F.B.A 30

2528' W 21 E

5.00 M

MAY 21 1980