


FILED  
GREENVILLE CO., S. C.  
JUN 3 9 36 AM '80  
DONNIE S. TANKERSLEY  
R.M.C.

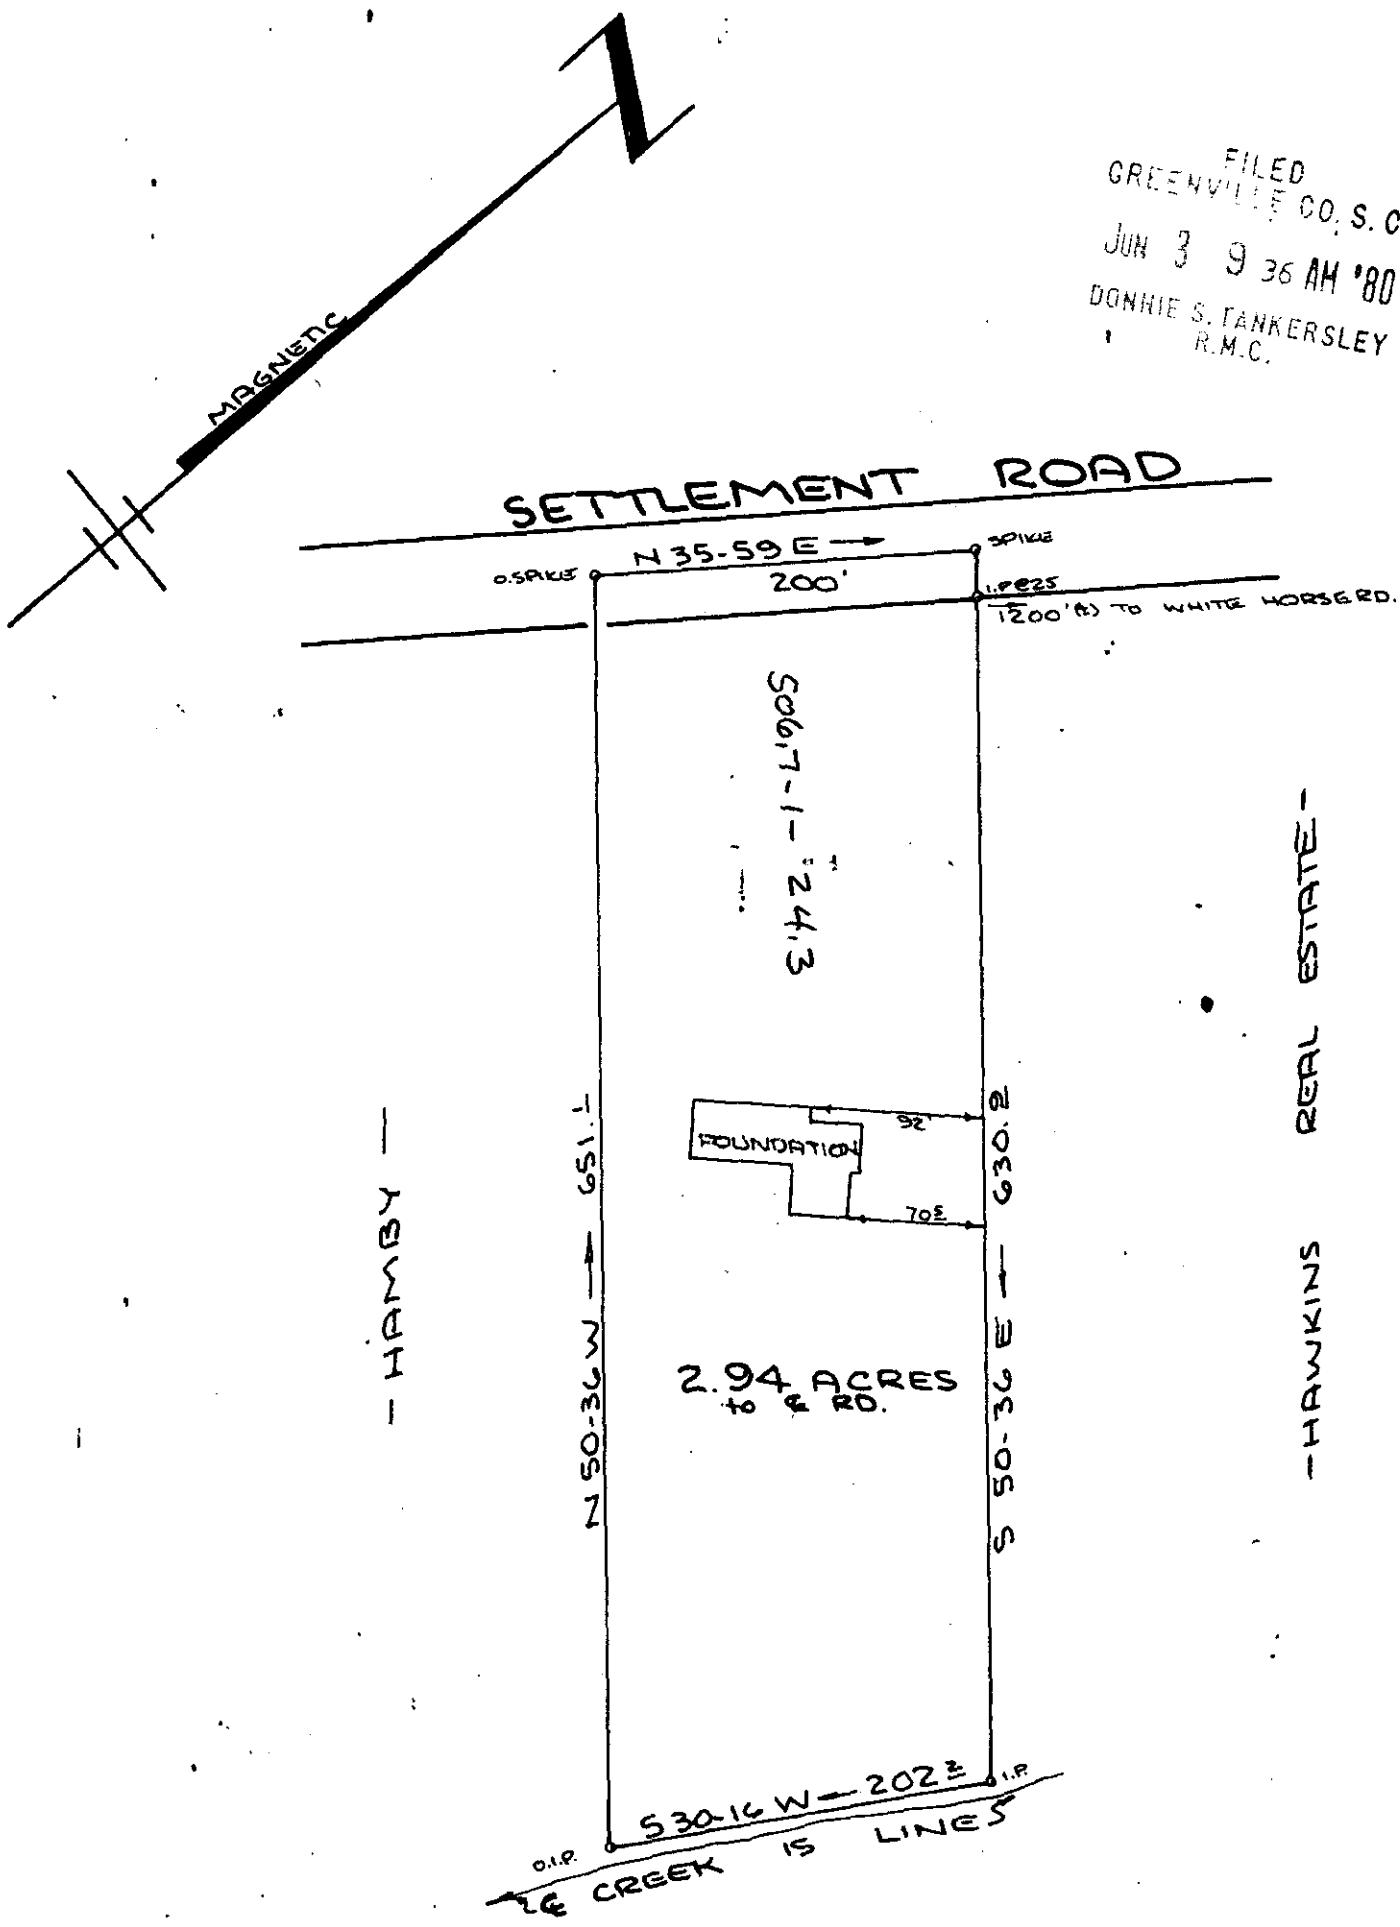

HAWKINS REAL ESTATE

HAMBY

34804

JUN 3 1980

SURVEY FOR  
**HAWKINS REAL ESTATE**  
 NEAR TRAVELERS REST GREENVILLE CO.  
 SOUTH CAROLINA

8-A-12

MAY 19, 1980

SCALE: 1"=100'



W. R. WILLIAMS, JR.  
 ENGINEER/SURVEYOR  
 P. E. & L. S. No. 3979  
 15 S. MAIN STREET  
 TRAVELERS REST, S. C.  
 29690

"I hereby certify that the ratio of precision of the field survey is 1/5000 as shown hereon and the area was determined by DMD method of area calculation."

W. R. Williams, Jr. P. E. & L. S. No. 3979

FB#38

5067-1-PT24

SC10 JUN 3 80 1508

5:00CI