
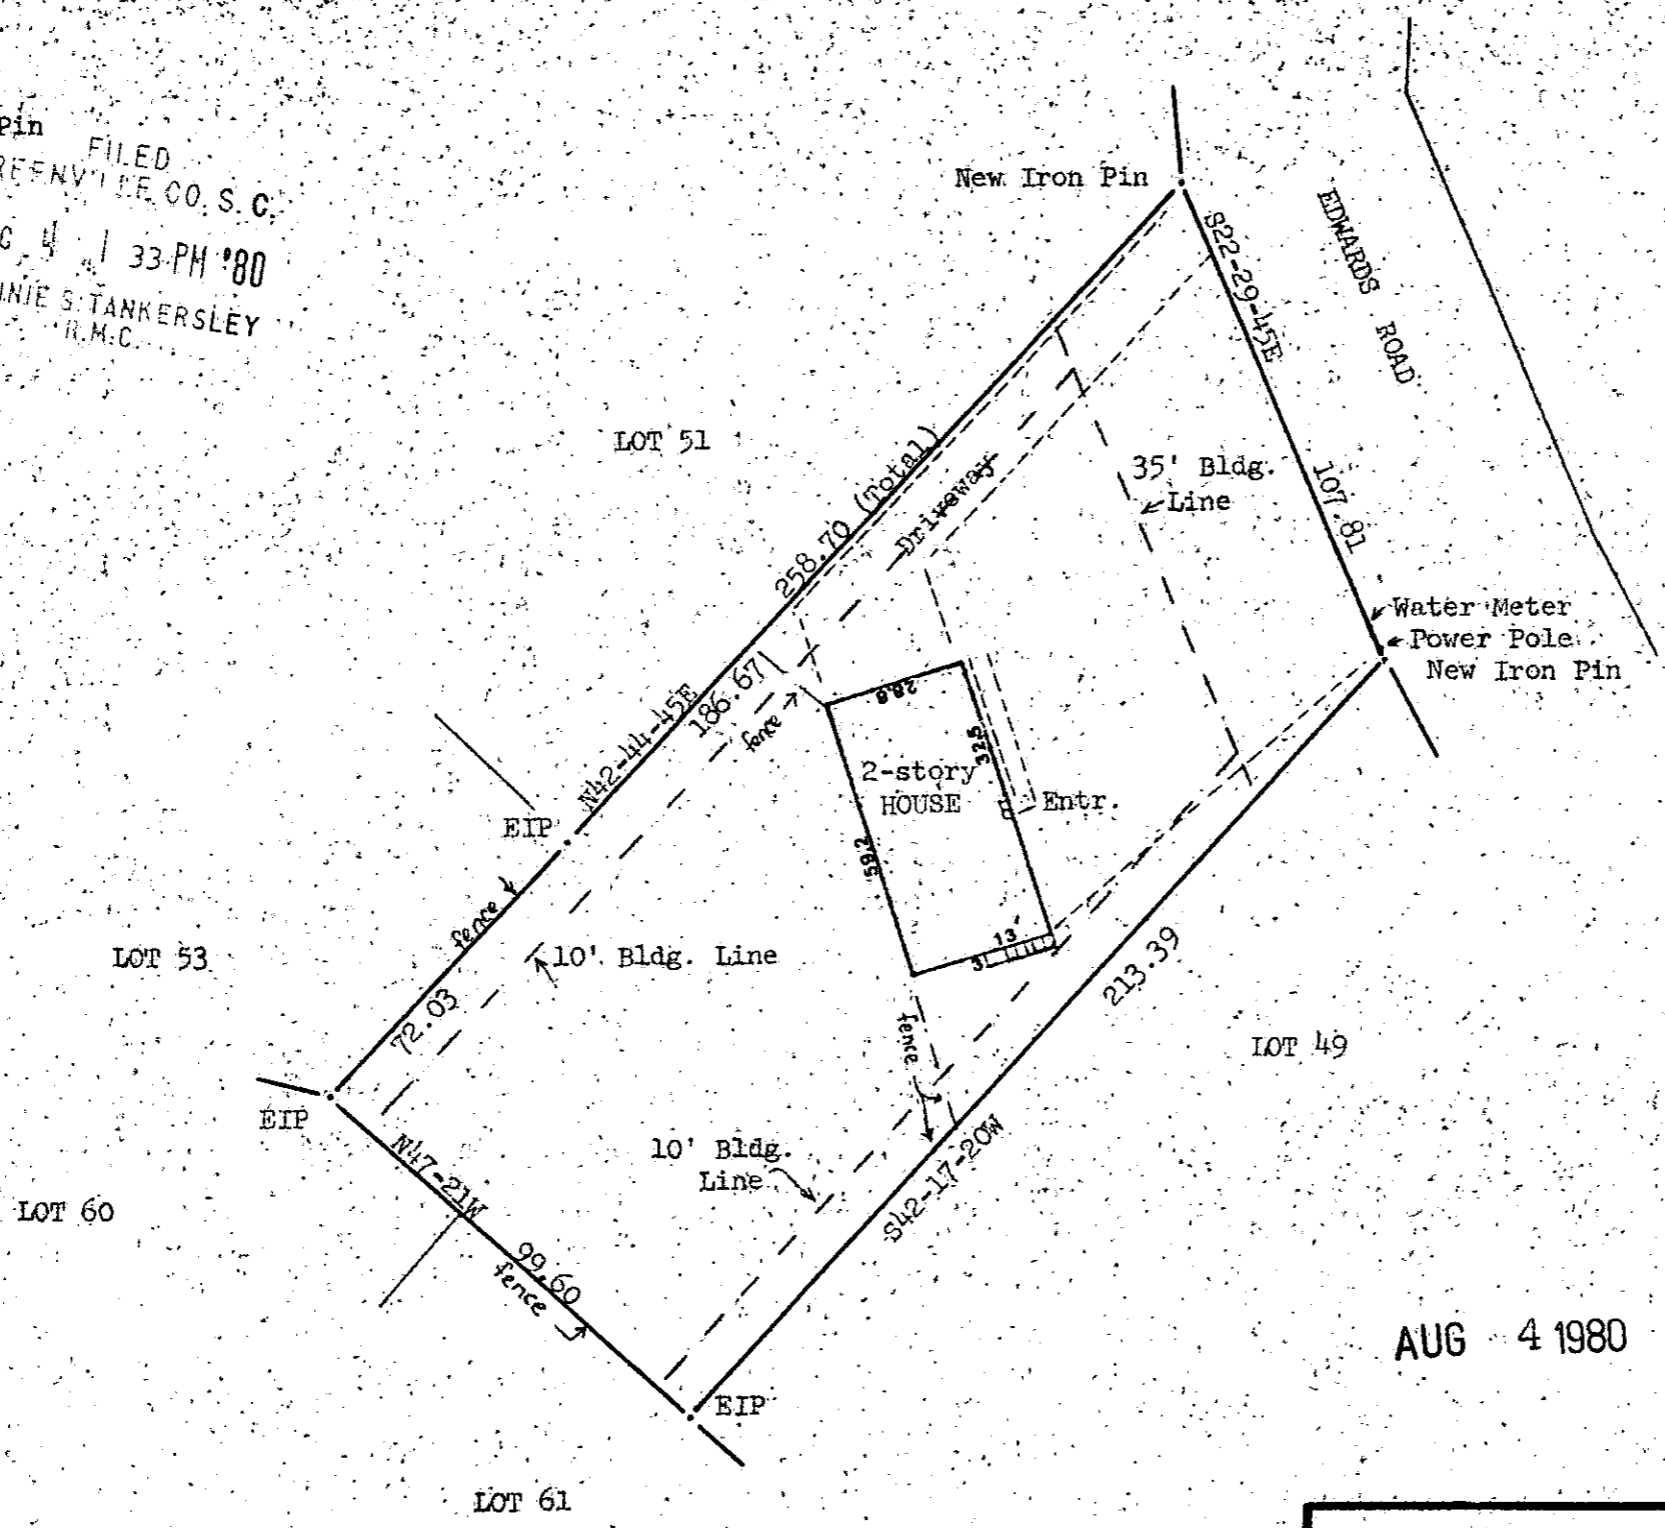


MICROFILMED

-NOTE-

EIP = Existing Iron Pin


FILED
GREENVILLE CO. S.C.
AUG 4 1 33 PM '80
DONNIE S. TANKERSLEY
R.M.C.

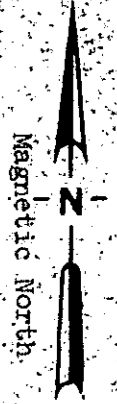

✓ 8-A-68

AUG 4 1980

3311

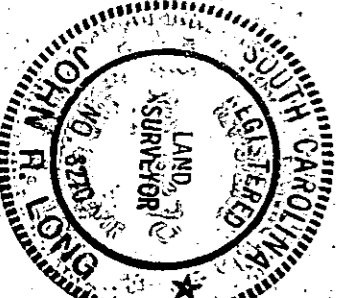

I certify that I surveyed this property and found that there are no encroachments on this property and that this property does not encroach on adjoining property. This property is not located in a flood hazard area.

John R. Long
S.C. R.L.S. 6270



RICHARD L. & GAY LOU F. LECHTENBERGER

DATE: 7-25-80 SCALE: 1"=40' JOB NUMBER: 80-527-2S-16
STATE: SC COUNTY: Greenville CITY/TOWNSHIP: Greenville

Lot 50, EDWARDS FOREST-Block C, Ref: Plat BB, Page 181, address: 109 Edwards Mill Road

○ = New Iron Pin
● = Existing Iron Pin

FORESTERS JOHN R. LONG & ASSOC. SURVEYORS (803-654-5033)
322 COLLEGE AVENUE
CLEMSON, S.C. 29631

SC10 -- 1 AU 4 80 241

5.0001