


MICROFILME


FILED  
GREENVILLE CO. S.C.  
AUG 5 3 57 PM '80  
DONNIE S. TANKERSLEY  
R.M.C.



EDWARD RUSSELL

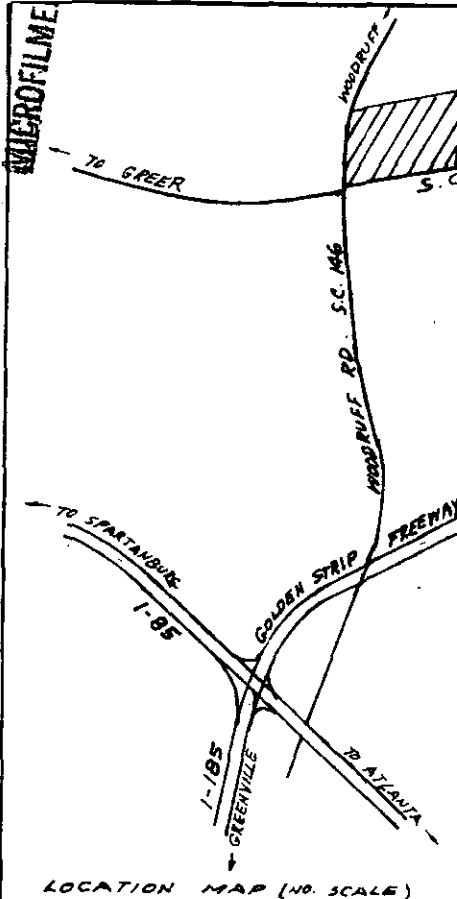

LOCATION MAP (NO. SCALE)

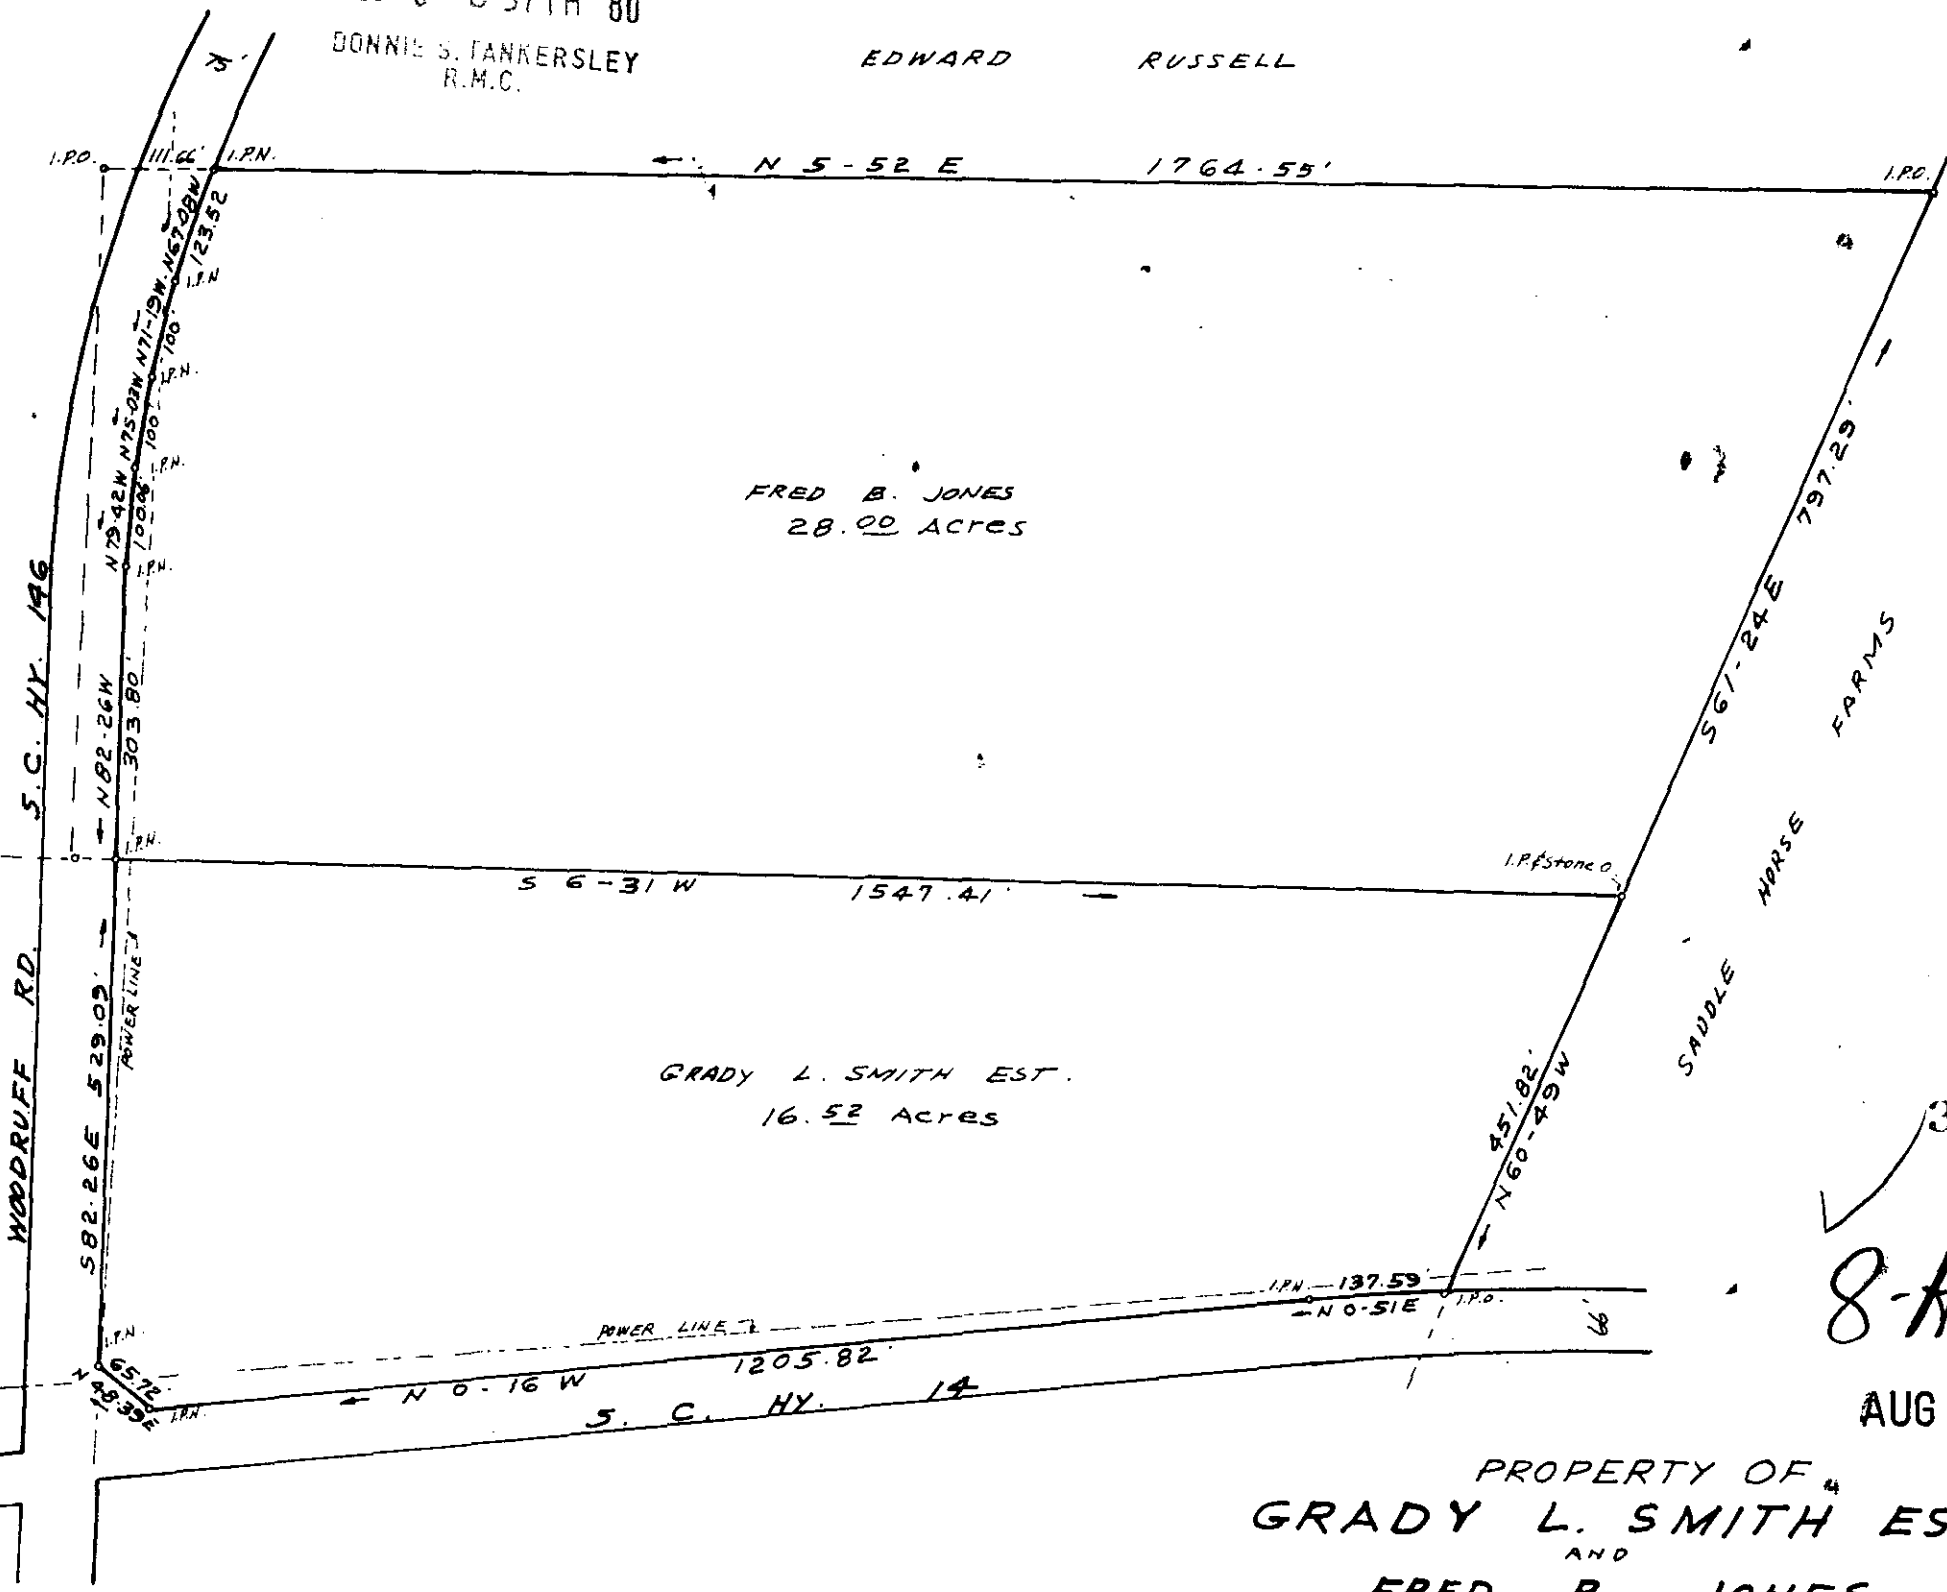

FRED B. JONES  
28.00 ACRES

GRADY L. SMITH EST.  
16.52 ACRES

3428  
8-A-70

AUG 5 1980

PROPERTY OF  
GRADY L. SMITH EST.  
AND  
FRED B. JONES  
GREENVILLE COUNTY S.C.

SCALE 1" = 200' APR. 25, 1980



I CERTIFY THAT THE RATIO OF PRECISION OF THE  
FIELD SURVEY IS 1/12000 AND AREA WAS  
COMPUTED BY D.M.D. METHOD.



C. O. Riddle  
R.L.S. 1347, Greenville, S.C.

GCTO --- 1 AU 580 489

5.00CI

FB. A-80