


— E. C. TATHAM —

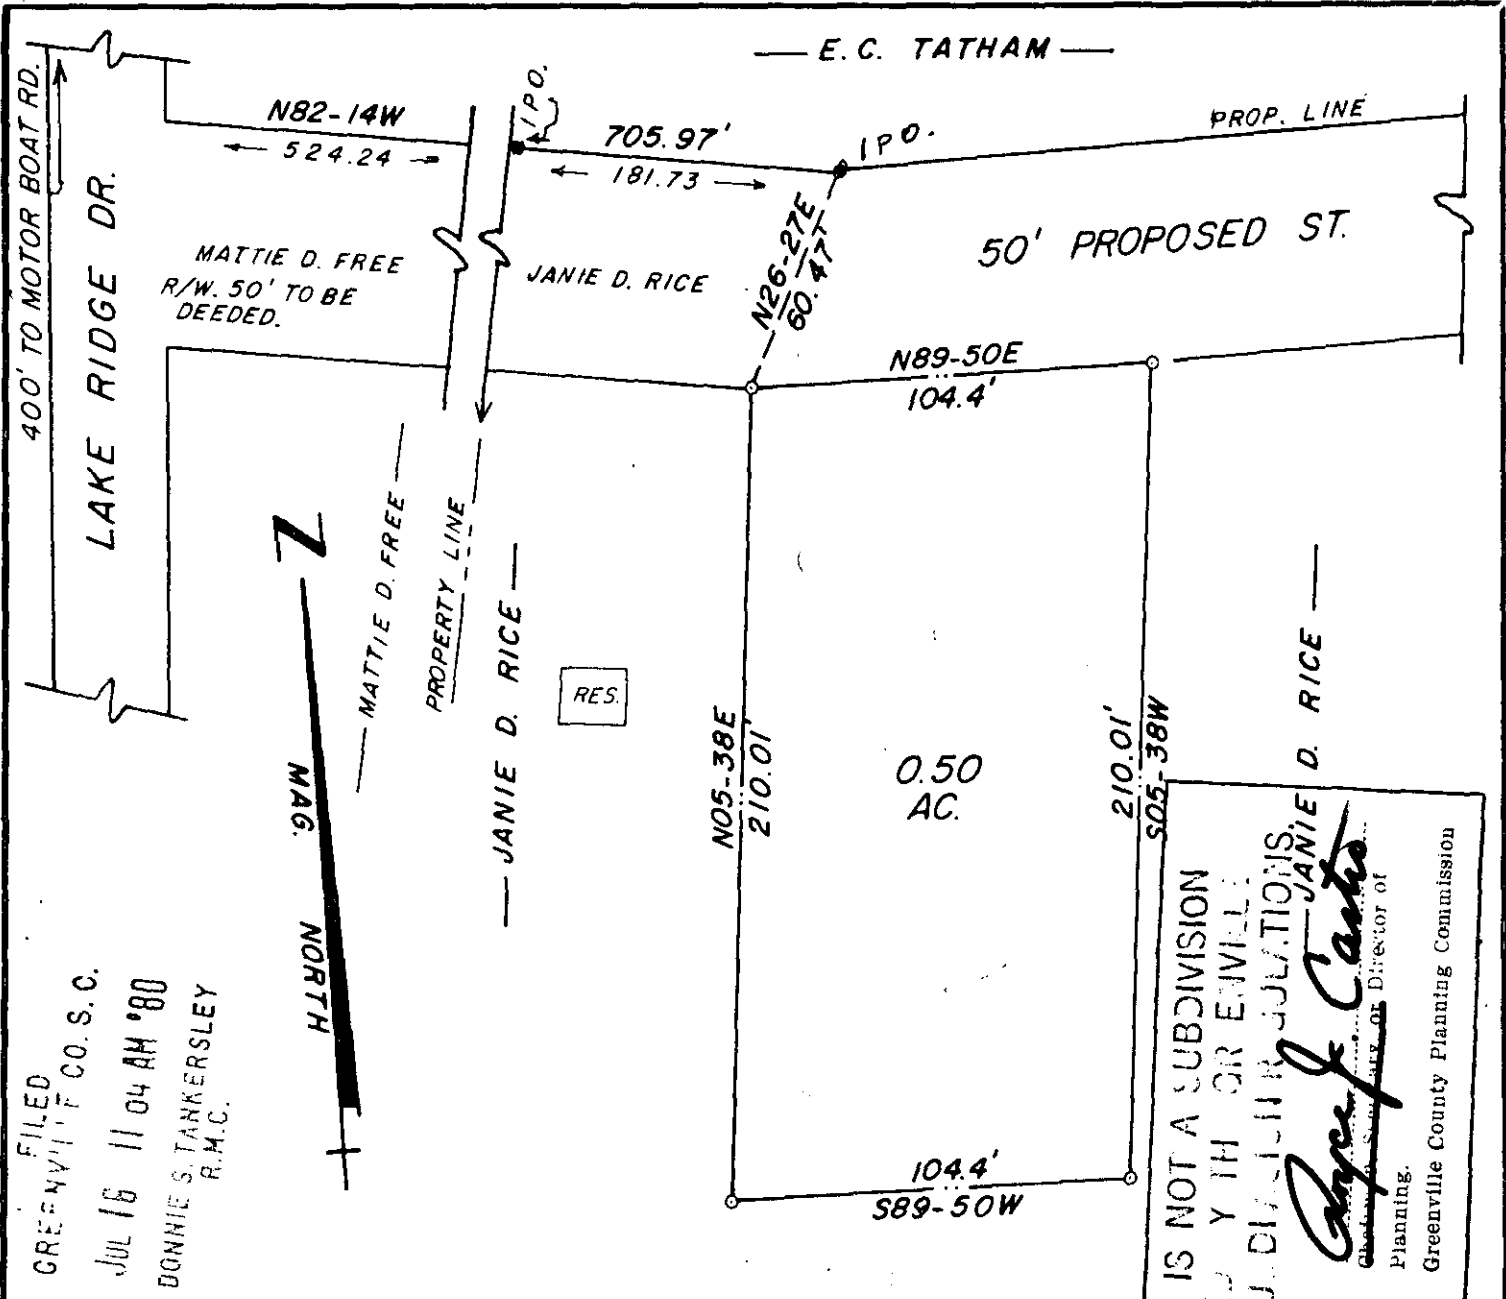

FILED
GREENVILLE CO. S. C.
JUL 16 11 04 AM '80
DONNIE S. TANKERSLEY
R.M.C.

I HEREBY CERTIFY THAT THE RATIO OF PRECISION OF THE FIELD SURVEY IS 1/7,500 AS SHOWN HEREON AND THE AREA WAS DETERMINED BY DMD METHOD OF AREA CALCULATION.

— JANIE D. RICE —
JUL 16 1980

Charles K. Dunn

8-C-38

THIS PLAT IS NOT A SUBDIVISION AS DEFINED BY THE GREENVILLE COUNTY SUBDIVISION REGULATIONS.
7/16/80
Charles K. Dunn
Director of Planning
Greenville County Planning Commission

TITLE
SURVEY FOR
PEARLEY YOUNG
LOCATED ROCKY MOUNT
BAPTIST CHURCH COMM.

LEGEND
 • ——— IRON PIN (OLD)
 ○ ——— IRON PIN (NEW)
 △ ——— NAIL & CAP
 □ ——— AS NOTED

GRAPHIC SCALE
 25 0 50

SEAL
 REGISTERED
 8722
 CHARLES K. DUNN & T.C. KEITH ASSOC.
 REGISTERED PROFESSIONAL SURVEYORS
 GREENVILLE, S.C.

STATE SOUTH CAROLINA * COUNTY GREENVILLE
 SCALE 1" = 50' DATE MAY 30, 1980 REF. NO.

CHARLES K. DUNN & T.C. KEITH ASSOC.
 REG. L. S. NO. 1712