


MICROFILMED

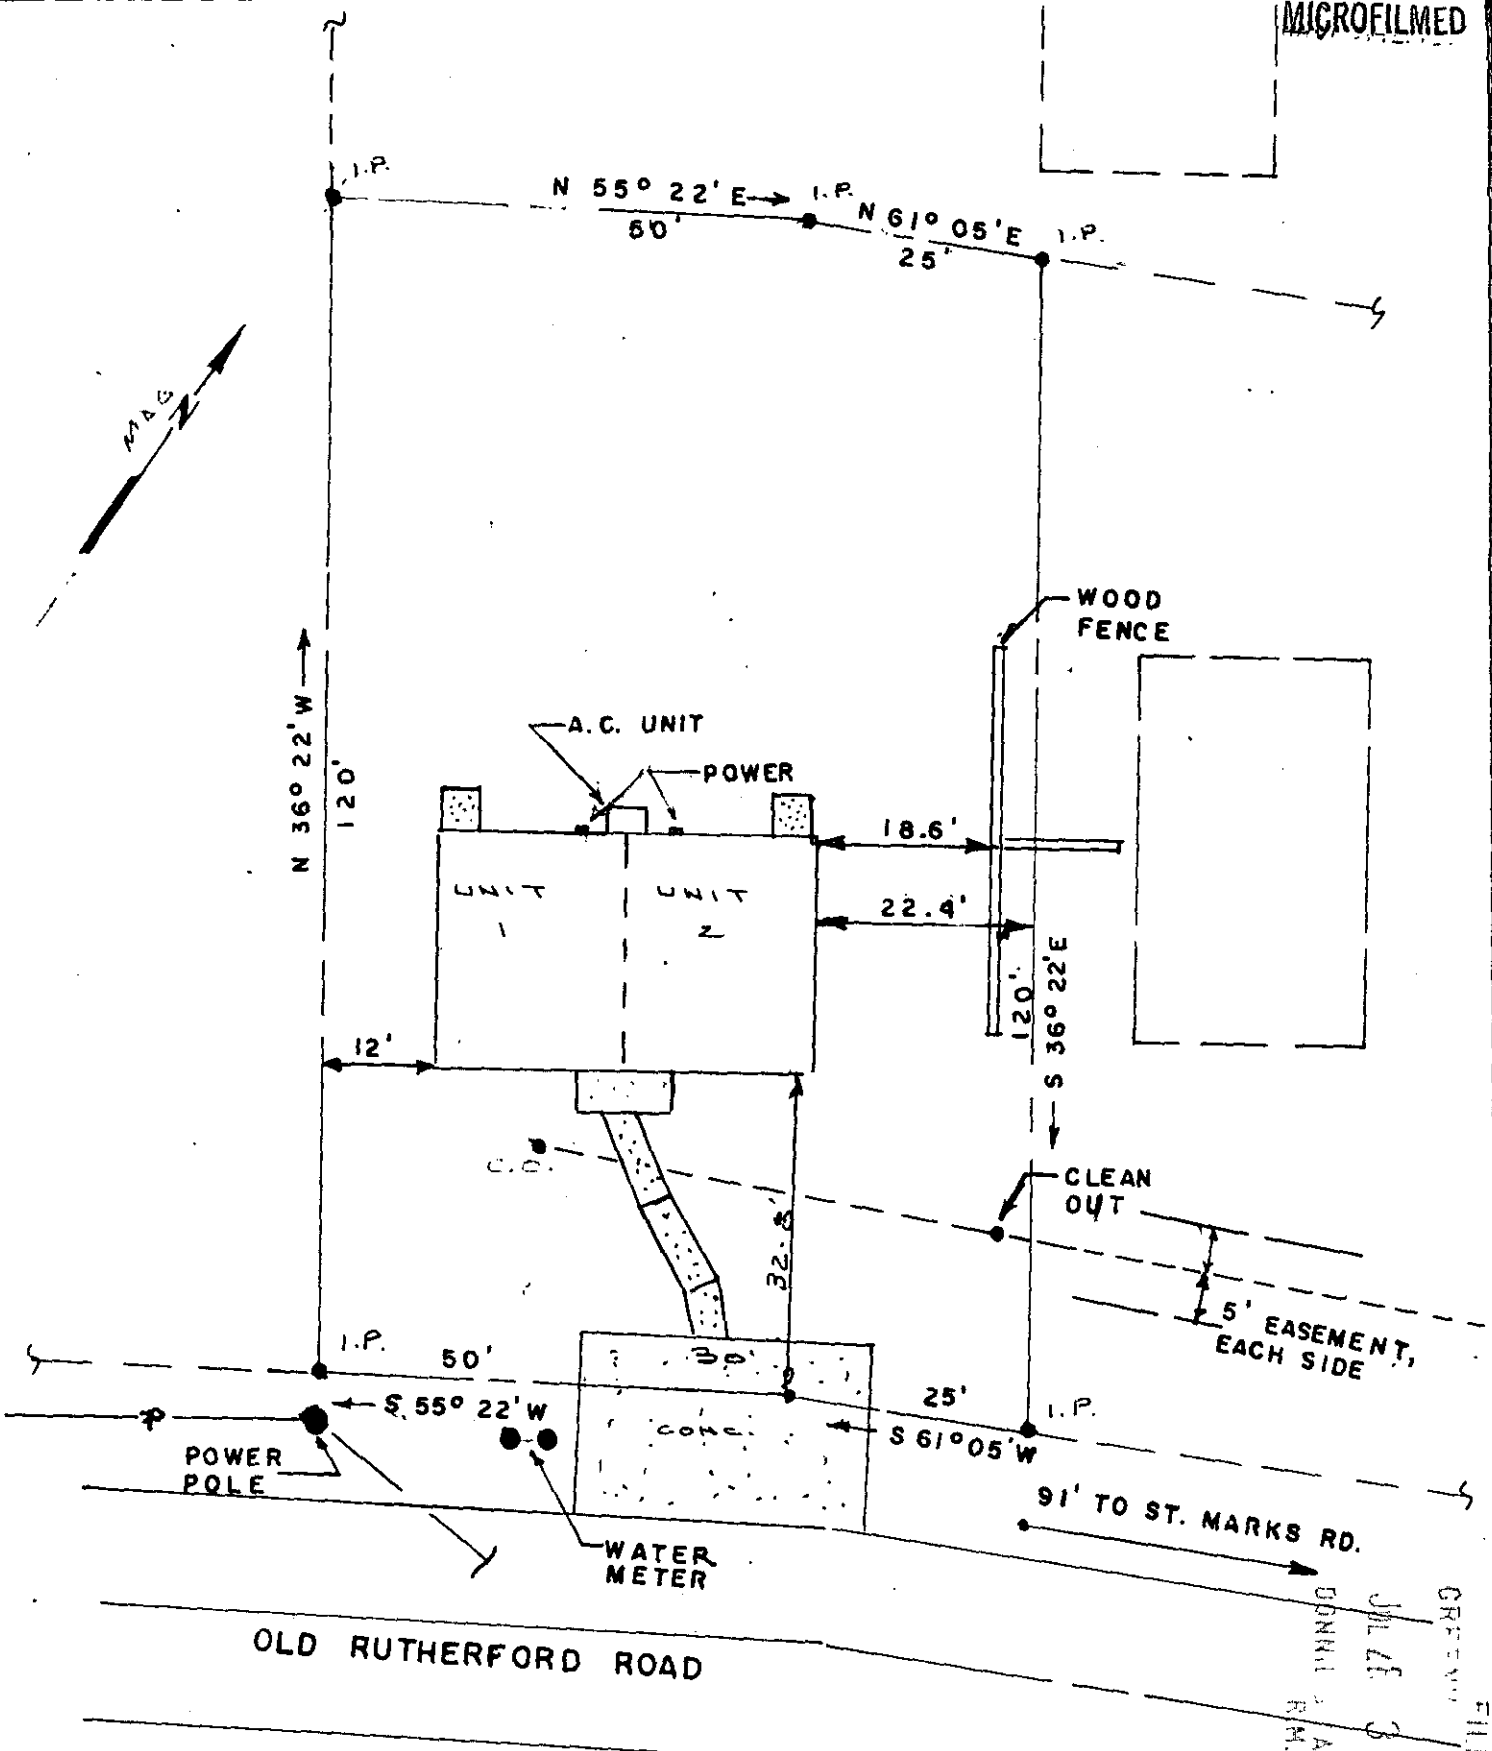

LOCATION: CHICK SPRINGS
 TOWNSHIP, GREENVILLE COUNTY,
 TAYLORS, SC

REF. (ORIGINAL) = PLAT BOOK
 KKK, PAGE 73.
 DEED BOOK 1095, PAGE 460.

I CERTIFY THAT THIS LOT HAS BEEN
 SURVEYED, AND IS AS SHOWN. THE LOT
 IS NOT IN A FLOOD PLAIN. THERE ARE NO
 ENCROACHMENTS, EXCEPT AS SHOWN.


Seamus P. Gould

✓ 8-C-68

2521

SC R.L.S. 4038

FILED
 GREENVILLE CO. S/C
 JUL 26 3 50 PM '80
 DONALD J. ANKERSLEY
 R.M.C.

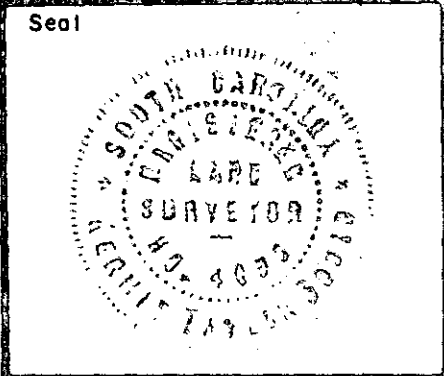

PROPERTY OF
WILLIAM L. AND ESTELLE S.
GORDON

GOULD & ASSOC
 SURVEYORS
 TAYLORS, S. C.

Drawn By K. GOULD, JR.
 Checked By K.T.G.
 Scale 1" = 20'
 Date 7/24/80
 File No.
 Dwg. No.