


THIS PROPERTY IS NOT LOCATED IN A FLOOD PLAIN

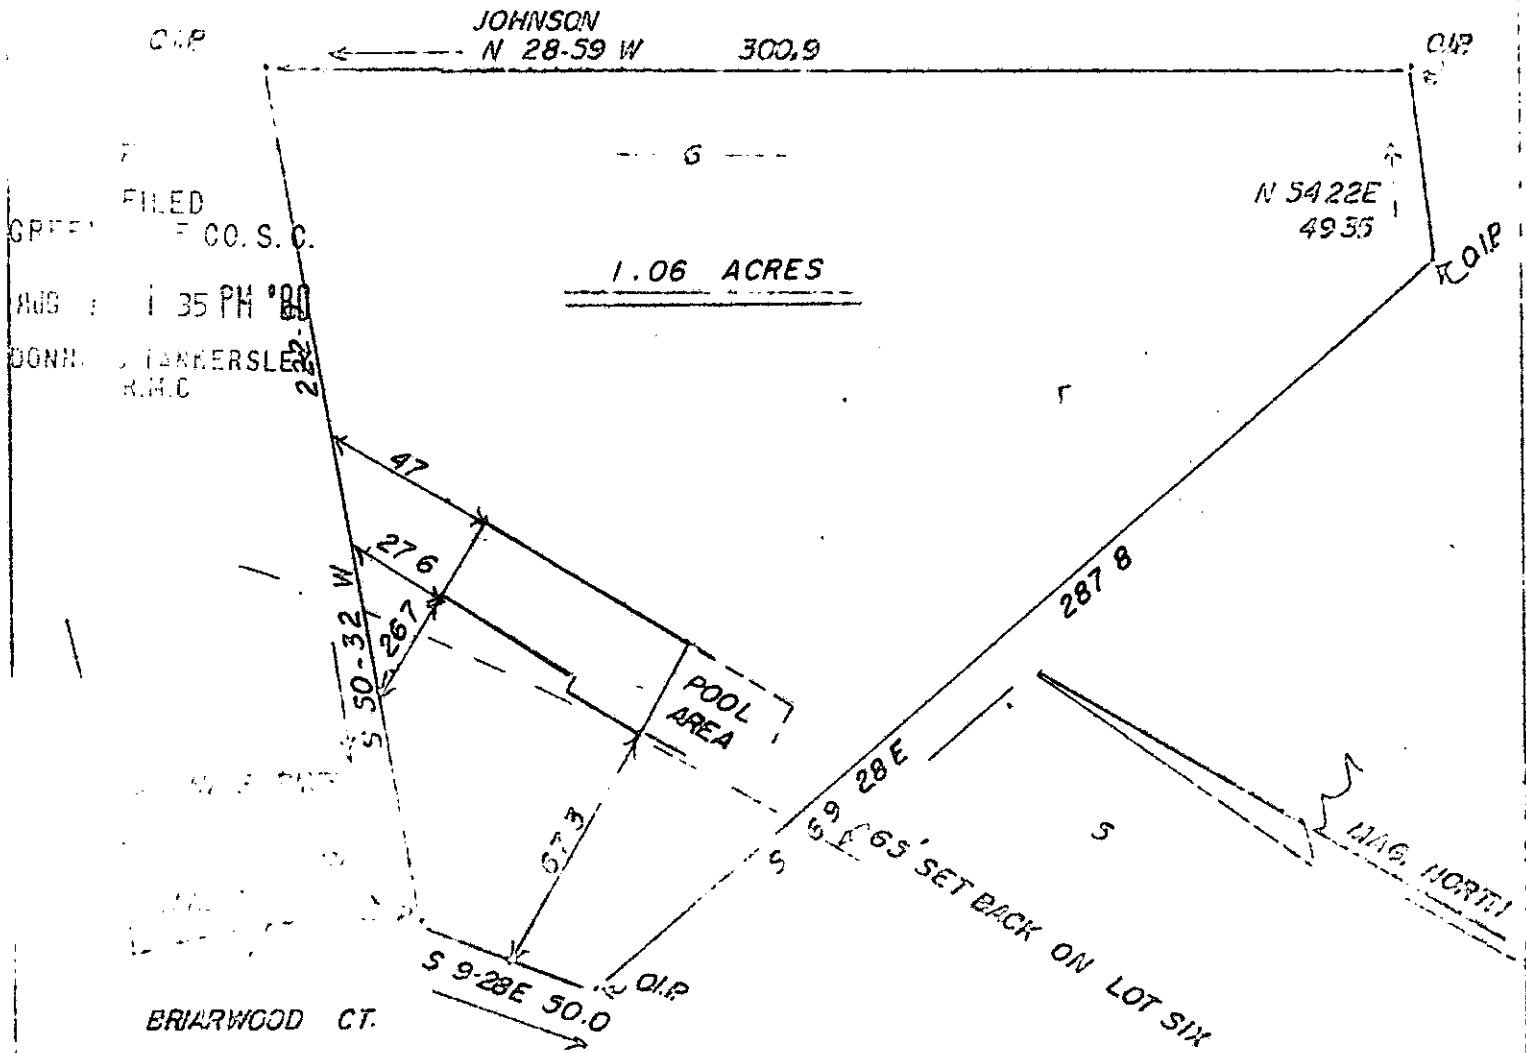

FILED
 GREENVILLE CO. S. C.
 AUG 11 35 PM '80
 DONN J. TANKERSLEY
 R.M.C.

JAMES ROBERT BOYD and JANE CAROL BOYD

SCALE: 1"=50'

THIS IS TO CERTIFY THAT ON THE 6 TH DAY OF AUGUST, 1980, I SURVEYED THE PROPERTY SHOWN ON THIS PLAT, BEING KNOWN AS LOT 6 ON PLAT OF PONDEROSA, AND RECORDED IN THE R. M. C. OFFICE GREENVILLE COUNTY, S. C. IN PLAT BOOK 5 D AT PAGE 19; AND THAT THE PROPERTY LINES, WALLS, AND BUILDINGS ARE SHOWN HEREON, AND THAT THE WALLS AND BUILDINGS LOCATED ON SAID LOT DO NOT ENCROACH OR PROJECT ON ADJACENT STREETS OR PROPERTY, AND THAT NO ADJACENT WALLS OR BUILDINGS ENCROACH OR PROJECT ON SAID PREMISES, AND NO POWER LINES CROSS THIS PROPERTY EXCEPT AS SHOWN HEREON.

AUG 7 1980

8-D-8

"THIS IS TO CERTIFY THAT THE ERROR OF CLOSURE OF THIS SURVEY IS 1 IN 6000, AND THE ACREAGE HAS BEEN DETERMINED BY THE D.M.D. METHOD." *[Signature]*

3661

