



MICROFILMED

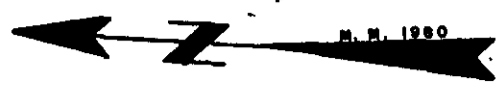

CREATED FILED
AUG 8 11 16 AM '80
DOHNH TANKERSLEY
R.M.C.

plf-1-80
DOVERDALE ROAD

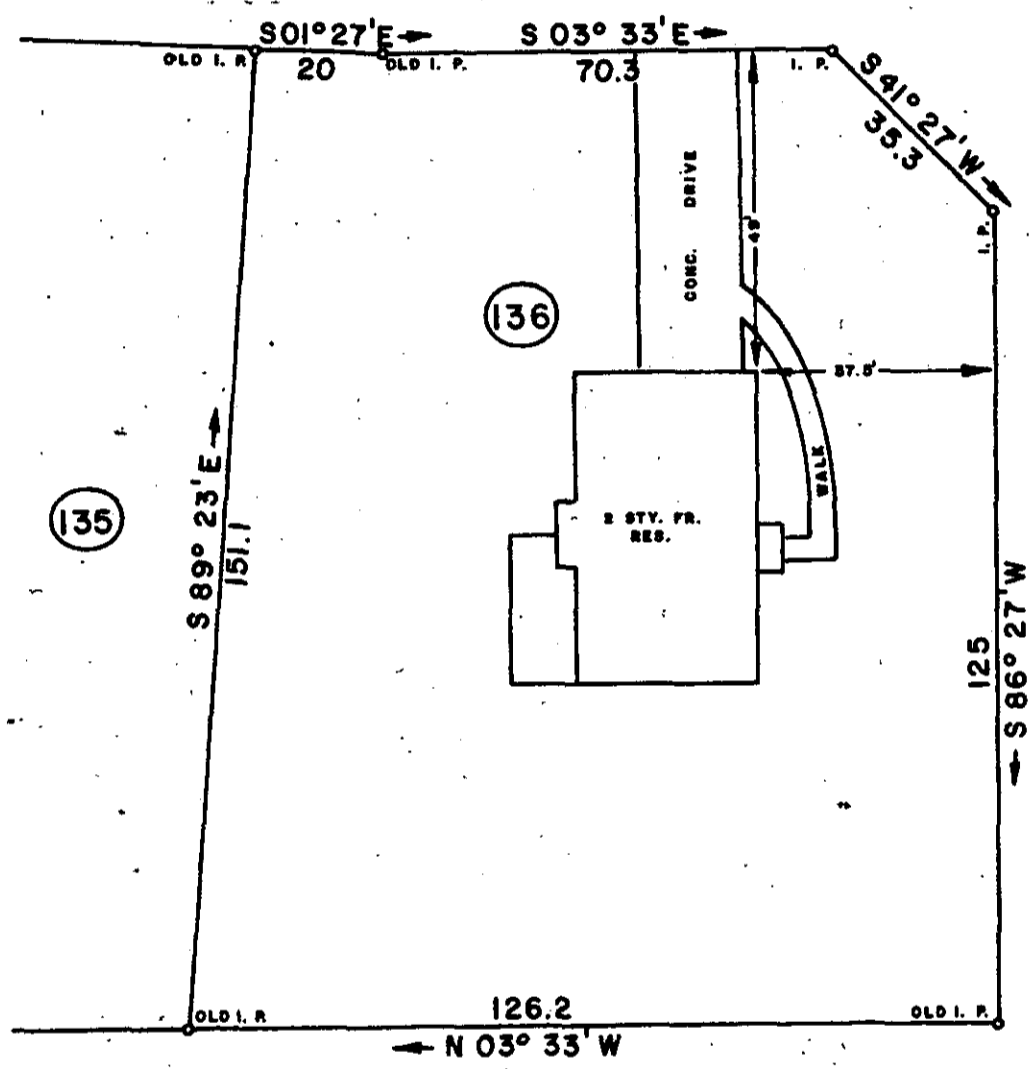

AUG 8 1980

8-D-12

3880

THIS IS TO CERTIFY THAT ON THIS DATE I SURVEYED THE PROPERTY SHOWN HEREON AND THE LINES ARE AS SHOWN, THAT THE BUILDING(S) OR WALL(S) DO NOT ENCR OACH ON THE ADJOINING PROPERTY, AND THAT THE BUILDING(S) OR WALL(S) OF THE ADJACENT PROPERTY DO NOT ENCR OACH ON THIS PROPERTY EXCEPT AS SHOWN. I CERTIFY THAT THIS PROPERTY (IS NOT) IN ANY FLOOD AREA.

REF. PLAT BOOK T^{OP} PP. 21.
REF. DEED BOOK PP.

SURVEY FOR
JAMES H. LOCKAMY, JR.
and JANE P. LOCKAMY
 LOCATED APPROX. 6 MILES EAST OF GREENVILLE - SECTION I,
 BROOKFIELD EAST

COUNTY: GREENVILLE	COUNTY BLOCK MAP 540.19 -1- 74	STATE: SOUTH CAROLINA
DATE: JULY 28, 1980	FIELD CHIEF: B. E. HUSKEY	DRAWN BY: L. B. MORROW
REVISED:		

SCALE 1" = 30'

WOLFE & HUSKEY, INC. ENGINEERING and SURVEYING
 P. O. BOX 35 - LYMAN, S. C. 29365

