


SOUTH LINE STREET
(S. C. HWY. 101)

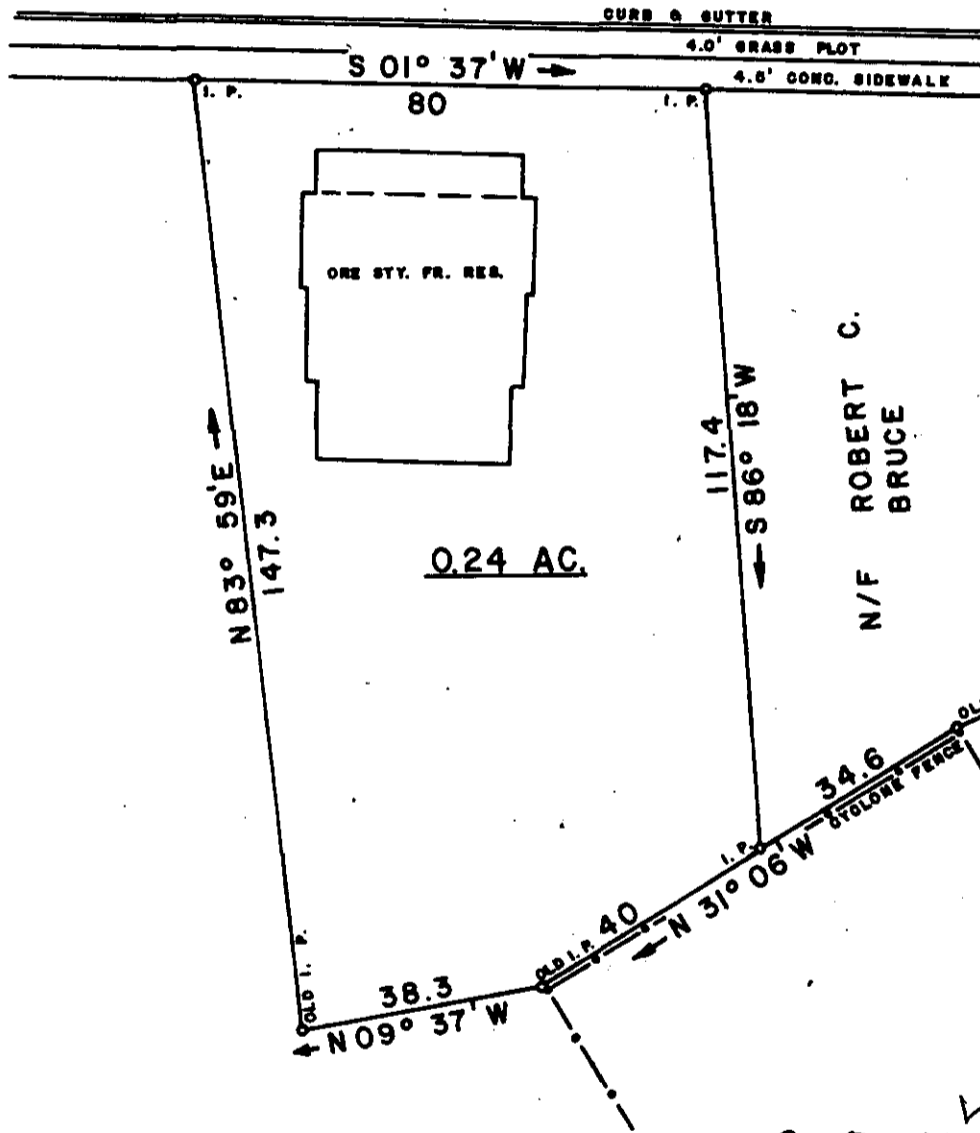

N/F ROBERT C. BRUCE

FILED
 GREENVILLE CO. S.C.
 AUG 25 12 40 PM '80
 DONNIE S. TANKERSLEY
 R.M.C.

8-D-75


5761

AUG 25 1980

SURVEY FOR
CURTIS C. HIPPI
 LOCATED AT GREER

COUNTY: GREENVILLE	COUNTY BLOCK MAP	STATE: SOUTH CAROLINA
DATE: AUGUST 18, 1980	FIELD CHIEF: G. A. WOLFE	DRAWN BY: L. B. MORROW
REVISED:		

SCALE 1" = 30'

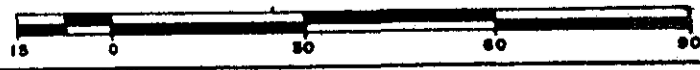

WOLFE & HUSKEY, INC. ENGINEERING and SURVEYING
 P. O. BOX 35 LYMAN, S. C. 29365



SC10 --- 1 AUG 25 1980 561

78-2-54
80-R-41