


SEP 8 11 58 AM '80

DONNIE S. TANKERSLEY
R.M.C.

IMAG. G. NORTH

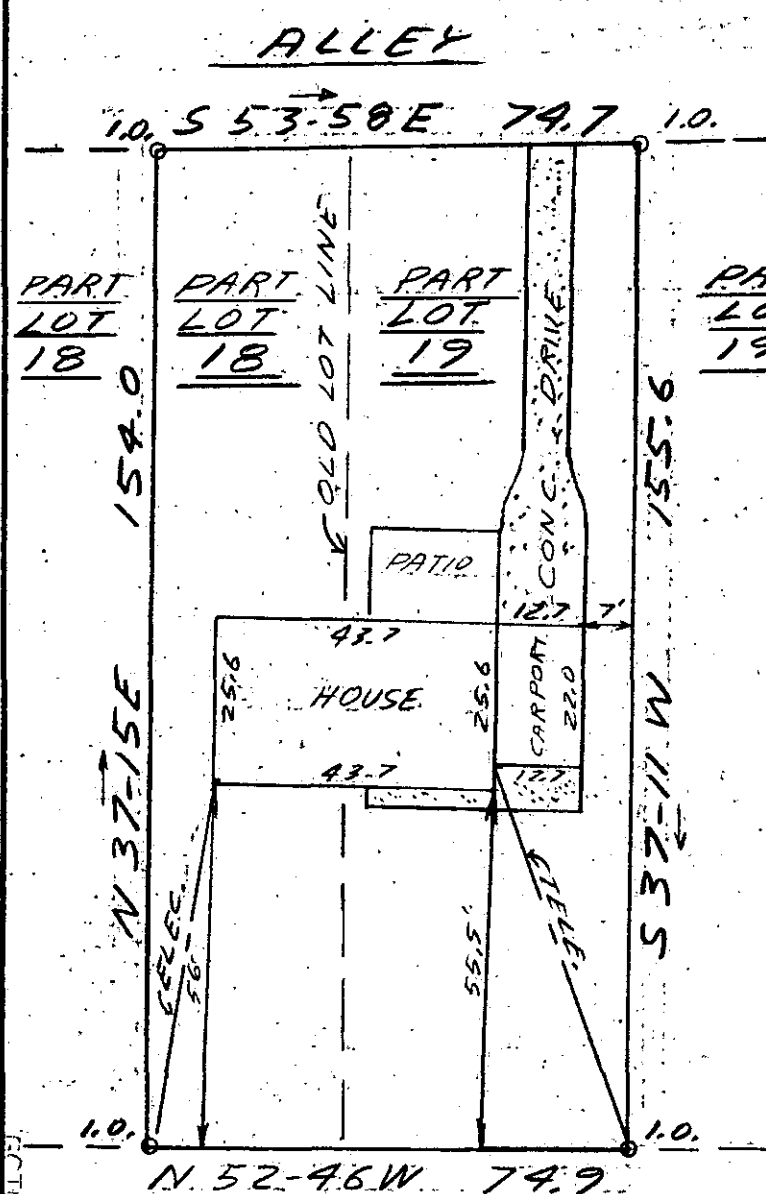


This is to certify that on September 2, 1980, I surveyed the property shown on this plat, known as Pt. Lots 18 & 19 on plat of Eastlake, recorded in the RMC Office of Greenville County in Plat Book G on page 229, and that the property lines, walls and buildings are as shown hereon; that the building located on said lots does not encroach or project on adjacent streets or property, and that no adjacent walls or buildings encroach or project on said premises, and that no utility lines cross this property except as shown hereon. This property is not located in a designated flood hazard area.

EAST CIRCLE AVE

630' ± TO EAST NORTH ST. *James R. Freeland*
James R. Freeland RLS & PE 4781

✓ 8 E. 31 7497

BLK. 15K. 280-2-15

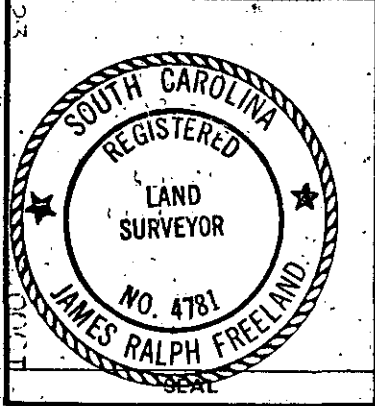

STATE OF SOUTH CAROLINA
GREENVILLE COUNTY

EASTLAKE
PART LOTS 18 & 19
PROPERTY OF
DARRELL R. MARTIN

FREELAND & ASSOCIATES Engineers • Land Surveyors	
GREENVILLE, S.C.	
SURVEY	RP
DRAWN	JRF
CHECK	MC
SCALE	1" = 30'
DATE	9-2-80
DWG. NO.	80-5591